

# TOWN OF SPENCER, MASSACHUSETTS HIGHWAY DEPARTMENT

## PROPOSED IMPROVEMENTS TO PLEASANT STREET AND SMITHVILLE ROAD

### IN THE CITY/TOWN OF SPENCER WORCESTER COUNTY PRELIMINARY RIGHT OF WAY PLANS

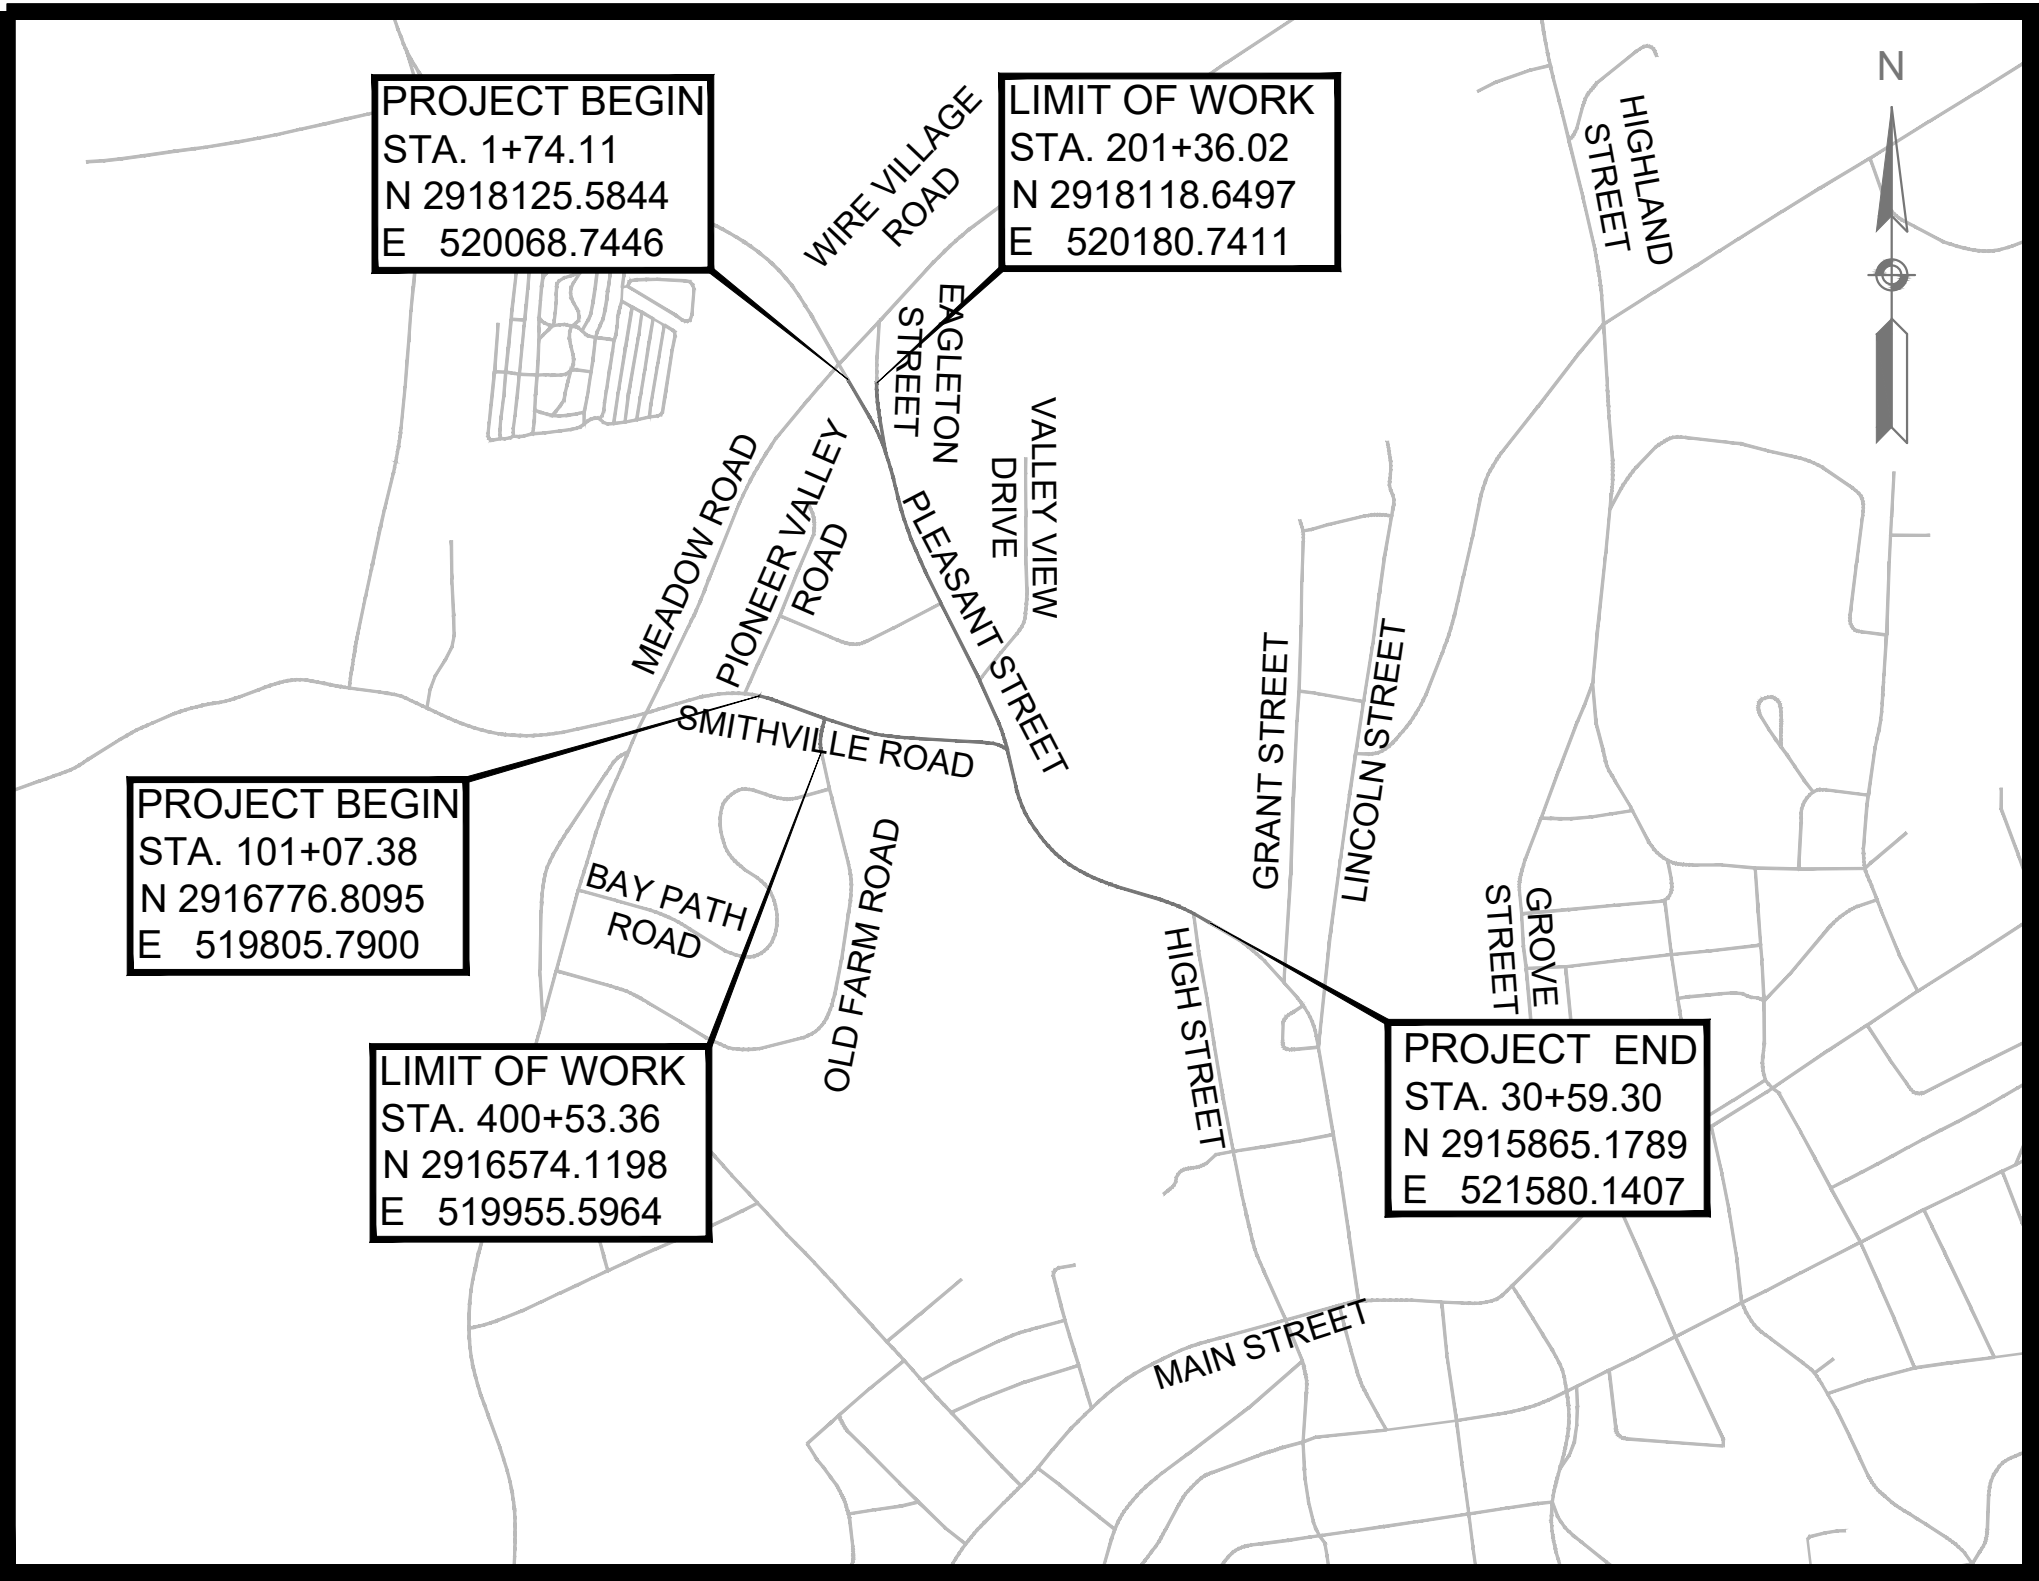
SPENCER  
PLEASANT STREET AND SMITHVILLE ROAD

| STATE            | FED. AID PROJ. NO. | SHEET NO. | TOTAL SHEETS |
|------------------|--------------------|-----------|--------------|
| MA               | N/A                | 1         | 19           |
| PROJECT FILE NO. |                    | 2182506   |              |

PRELIMINARY RIGHT OF WAY  
TITLE SHEET & INDEX


THESE PLANS ARE SUPPLEMENTED BY THE OCTOBER 2017 CONSTRUCTION STANDARD DETAILS, THE 2015 OVERHEAD SIGNAL STRUCTURE AND FOUNDATION STANDARD DRAWINGS, MASSDOT TRAFFIC MANAGEMENT PLANS AND DETAIL DRAWINGS, THE 1990 STANDARD DRAWINGS FOR SIGNS AND SUPPORTS, THE 1968 STANDARD DRAWINGS FOR TRAFFIC SIGNALS AND HIGHWAY LIGHTING, AND THE LATEST EDITION OF THE AMERICAN STANDARD FOR NURSERY STOCK.

| INDEX     |                                                |
|-----------|------------------------------------------------|
| SHEET NO. | DESCRIPTION                                    |
| 1         | TITLE SHEET & INDEX                            |
| 2         | LEGEND, ABBREVIATIONS, AND PROJECT DESCRIPTION |
| 3-4       | TYPICAL SECTIONS                               |
| 5-9       | PARCEL SUMMARY SHEETS                          |
| 10-11     | LOCATION PLANS                                 |
| 12-19     | PROPERTY PLANS                                 |



#### BASE MAP NOTES

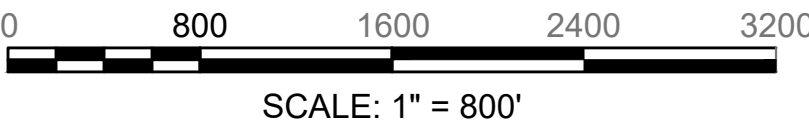- THE SURVEY BASE PLAN WAS PROVIDED BY BSC GROUP INC. HORIZONTAL DATUM IS BASED UPON MASS GRID SYSTEM NAD 1983.
- THE MOST RECENT SITE VISIT WAS COMPLETED IN AUGUST, 2021 TO VERIFY THAT THE EXISTING CONDITIONS SHOWN ON THE PLAN ARE THE CURRENT CONDITIONS IN THE FIELD.
- THE LAYOUT AND PROPERTY LINES SUBMITTED ON THE PLAN WERE COMPILED FROM RECORD INFORMATION, CERTIFIED BY DANA STANDLEY, A PLS IN DIRECT CHARGE AND SUPERVISION OF THE SURVEY BASEMAP.
- THE OWNERS HAVE BEEN CHECKED AND UPDATED AS OF NOVEMBER, 2021.




























LENGTH OF PROJECT  
PLEASANT STREET = 2,885.60 FEET = 0.547 MILES  
SMITHVILLE ROAD = 968.50 FEET = 0.183 MILES

| REV. | COMMENTS<br>REVISIONS | DATE |
|------|-----------------------|------|
|      |                       |      |
|      |                       |      |
|      |                       |      |
|      |                       |      |
|      |                       |      |






**BAYSIDE  
ENGINEERING**  
600 Unicorn Park Drive ▲ Woburn MA 01801  
Phone: 781.932.3201 ▲ Fax: 781.932.3413



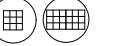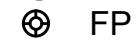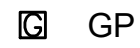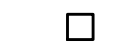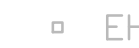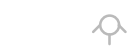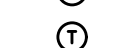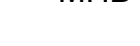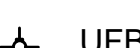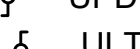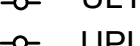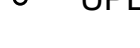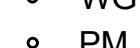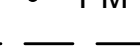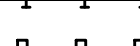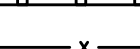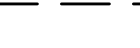  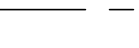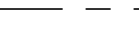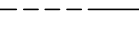 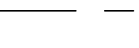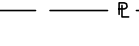GENERAL SYMBOLS

| EXISTING                                                                            | PROPOSED                                                                            | DESCRIPTION                                               |
|-------------------------------------------------------------------------------------|-------------------------------------------------------------------------------------|-----------------------------------------------------------|
|    |    | JERSEY BARRIER                                            |
|    |    | CATCH BASIN                                               |
|    |    | CATCH BASIN CURB INLET                                    |
|    |    | FLAG POLE                                                 |
|    |    | GAS PUMP                                                  |
|    |    | MAIL BOX                                                  |
|    |    | POST SQUARE                                               |
|    |    | POST CIRCULAR                                             |
|    |    | WELL                                                      |
|    |    | ELECTRIC HANDHOLE                                         |
|    |    | FENCE GATE POST                                           |
|    |    | GAS GATE                                                  |
|    |    | BORING HOLE                                               |
|    |    | MONITORING WELL                                           |
|    |    | TEST PIT                                                  |
|    |    | HYDRANT                                                   |
|    |    | LIGHT POLE                                                |
|    |    | COUNTY BOUND                                              |
|    |    | GPS POINT                                                 |
|    |    | CABLE MANHOLE                                             |
|    |    | DRAINAGE MANHOLE                                          |
|    |    | ELECTRIC MANHOLE                                          |
|    |    | GAS MANHOLE                                               |
|    |    | MISC MANHOLE                                              |
|    |    | SEWER MANHOLE                                             |
|    |    | TELEPHONE MANHOLE                                         |
|    |    | WATER MANHOLE                                             |
|    |    | MASSACHUSETTS HIGHWAY BOUND                               |
|    |    | MONUMENT                                                  |
|    |    | STONE BOUND                                               |
|    |    | TOWN OR CITY BOUND                                        |
|    |    | TRAVERSE OR TRIANGULATION STATION                         |
|    |    | TROLLEY POLE OR GUY POLE                                  |
|    |    | TRANSMISSION POLE                                         |
|    |    | UTILITY POLE W/ FIREBOX                                   |
|    |    | UTILITY POLE WITH DOUBLE LIGHT                            |
|    |    | UTILITY POLE W / 1 LIGHT                                  |
|    |    | UTILITY POLE                                              |
|    |    | BUSH                                                      |
|    |    | TREE                                                      |
|   |   | STUMP                                                     |
|  |  | SWAMP / MARSH                                             |
|  |  | WATER GATE                                                |
|  |  | PARKING METER                                             |
|  |  | OVERHEAD CABLE/WIRE                                       |
|  |  | CURBING                                                   |
|  |  | CONTOURS (ON-THE-GROUND SURVEY DATA)                      |
|  |  | CONTOURS (PHOTOGRAMMETRIC DATA)                           |
|  |  | UNDERGROUND DRAIN PIPE (DOUBLE LINE 24 INCH AND OVER)     |
|  |  | UNDERGROUND ELECTRIC DUCT (DOUBLE LINE 24 INCH AND OVER)  |
|  |  | UNDERGROUND GAS MAIN (DOUBLE LINE 24 INCH AND OVER)       |
|  |  | UNDERGROUND SEWER MAIN (DOUBLE LINE 24 INCH AND OVER)     |
|  |  | UNDERGROUND TELEPHONE DUCT (DOUBLE LINE 24 INCH AND OVER) |
|  |  | UNDERGROUND WATER MAIN (DOUBLE LINE 24 INCH AND OVER)     |
|  |  | BALANCED STONE WALL                                       |
|  |  | GUARD RAIL - STEEL POSTS                                  |
|  |  | GUARD RAIL - WOOD POSTS                                   |
|  |  | CHAIN LINK OR METAL FENCE                                 |
|  |  | WOOD FENCE                                                |
|  |  | SEDIMENT CONTROL BARRIER                                  |
|  |  | TREE LINE                                                 |
|  |  | SAWCUT LINE                                               |
|  |  | TOP OR BOTTOM OF SLOPE                                    |
|  |  | LIMIT OF EDGE OF PAVEMENT OR COLD PLANE AND OVERLAY       |
|  |  | BANK OF RIVER OR STREAM                                   |
|  |  | BORDER OF WETLAND                                         |
|  |  | 100 FT WETLAND BUFFER                                     |
|  |  | 200 FT RIVERFRONT BUFFER                                  |
|  |  | STATE HIGHWAY LAYOUT                                      |
|  |  | TOWN OR CITY LAYOUT                                       |
|  |  | COUNTY LAYOUT                                             |
|  |  | RAILROAD SIDELINE                                         |
|  |  | TOWN OR CITY BOUNDARY LINE                                |
|  |  | PROPERTY LINE OR APPROXIMATE PROPERTY LINE                |
|  |  | EASEMENT                                                  |

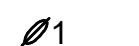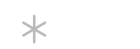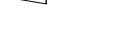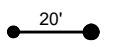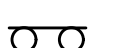TRAFFIC SYMBOLS

| EXISTING                                                                            | PROPOSED                                                                            | DESCRIPTION                                                          |
|-------------------------------------------------------------------------------------|-------------------------------------------------------------------------------------|----------------------------------------------------------------------|
|  |  | CONTROLLER PHASE ACTUATED                                            |
|  |  | TRAFFIC SIGNAL HEAD (SIZE AS NOTED)                                  |
|  |  | WIRE LOOP DETECTOR (6' x 6' TYP UNLESS OTHERWISE SPECIFIED)          |
|  |  | VIDEO DETECTION CAMERA                                               |
|  |  | MICROWAVE DETECTOR                                                   |
|  |  | PEDESTRIAN PUSH BUTTON, SIGN (DIRECTIONAL ARROW AS SHOWN) AND SADDLE |
|  |  | EMERGENCY PREEMPTION CONFIRMATION STROBE LIGHT                       |
|  |  | VEHICULAR SIGNAL HEAD                                                |
|  |  | VEHICULAR SIGNAL HEAD, OPTICALLY PROGRAMMED                          |
|  |  | FLASHING BEACON                                                      |
|  |  | PEDESTRIAN SIGNAL HEAD, (TYPE AS NOTED OR AS SPECIFIED)              |
|  |  | RAILROAD SIGNAL                                                      |
|  |  | SIGNAL POST AND BASE (ALPHA-NUMERIC DESIGNATION NOTED)               |
|  |  | MAST ARM, SHAFT AND BASE (ARM LENGTH AS NOTED)                       |
|  |  | HIGH MAST POLE OR TOWER                                              |
|  |  | SIGN AND POST                                                        |
|  |  | SIGN AND POST (2 POSTS)                                              |
|  |  | MAST ARM WITH LUMINAIRE                                              |
|  |  | OPTICAL PRE-EMPTION DETECTOR                                         |
|  |  | CONTROL CABINET, GROUND MOUNTED                                      |
|  |  | CONTROL CABINET, POLE MOUNTED                                        |
|  |  | FLASHING BEACON CONTROL AND METER PEDESTAL                           |
|  |  | LOAD CENTER ASSEMBLY                                                 |
|  |  | PULL BOX 12"x12" (OR AS NOTED)                                       |
|  |  | ELECTRIC HANDHOLE 12"x24" (OR AS NOTED)                              |
|  |  | TRAFFIC SIGNAL CONDUIT                                               |

PROJECT DESCRIPTION

THIS PROJECT INCLUDES REHABILITATION OF BRIDGE #### WHICH CARRIES NORTH SPENCER ROAD (ST 31) OVER SEVENMILE RIVER IN THE TOWN OF SPENCER, MA. ADDITIONAL WORK INCLUDES THE WIDENING OF NORTH SPENCER ROAD, ENSURING PROPER SIGHT DISTANCE BY RAISING A PORTION OF HASTINGS ROAD ADJACENT TO NORTH SPENCER ROAD, AND THE INSTALLATION OF GUARDRAIL.

ABBREVIATIONS

| GENERAL       |                                      |
|---------------|--------------------------------------|
| AADT          | ANNUAL AVERAGE DAILY TRAFFIC         |
| ABAN          | ABANDON                              |
| ADJ           | ADJUST                               |
| APPROX.       | APPROXIMATE                          |
| A.C.          | ASPHALT CONCRETE                     |
| ACCM PIPE     | ASPHALT COATED CORRUGATED METAL PIPE |
| BIT.          | BITUMINOUS                           |
| BC            | BOTTOM OF CURB                       |
| BD.           | BOUND                                |
| BL            | BASELINE                             |
| BLDG          | BUILDING                             |
| BM            | BENCHMARK                            |
| BO            | BY OTHERS                            |
| BOS           | BOTTOM OF SLOPE                      |
| BR.           | BRIDGE                               |
| CB            | CATCH BASIN                          |
| CBCI          | CATCH BASIN WITH CURB INLET          |
| CC            | CEMENT CONCRETE                      |
| CCM           | CEMENT CONCRETE MASONRY              |
| CEM           | CEMENT                               |
| CI            | CURB INLET                           |
| CIP           | CAST IRON PIPE                       |
| CLF           | CHAIN LINK FENCE                     |
| CL            | CENTERLINE                           |
| CMP           | CORRUGATED METAL PIPE                |
| CSP           | CORRUGATED STEEL PIPE                |
| CO.           | COUNTY                               |
| CONC          | CONCRETE                             |
| CONT          | CONTINUOUS                           |
| CONST         | CONSTRUCTION                         |
| CR GR         | CROWN GRADE                          |
| DHV           | DESIGN HOURLY VOLUME                 |
| DI            | DROP INLET                           |
| DIA           | DIAMETER                             |
| DIP           | DUCTILE IRON PIPE                    |
| DW            | STEADY DON'T WALK - PORTLAND ORANGE  |
| DWY           | DRIVEWAY                             |
| ELEV (or EL.) | ELEVATION                            |
| EMB           | EMBANKMENT                           |
| EOP           | EDGE OF PAVEMENT                     |
| EXIST (or EX) | EXISTING                             |
| EXC           | EXCAVATION                           |
| F&C           | FRAME AND COVER                      |
| F&G           | FRAME AND GRATE                      |
| FDN.          | FOUNDATION                           |
| FLDSTN        | FIELDSTONE                           |
| GAR           | GARAGE                               |
| GD            | GROUND                               |
| GG            | GAS GATE                             |
| GI            | GUTTER INLET                         |
| GIP           | GALVANIZED IRON PIPE                 |
| GRAN          | GRANITE                              |
| GRAV          | GRAVEL                               |
| GRD           | GUARD                                |
| HDW           | HEADWALL                             |
| HMA           | HOT MIX ASPHALT                      |
| HOR           | HORIZONTAL                           |
| HYD           | HYDRANT                              |
| INV           | INVERT                               |
| JCT           | JUNCTION                             |
| L             | LENGTH OF CURVE                      |
| LB            | LEACH BASIN                          |
| LP            | LIGHT POLE                           |
| LT            | LEFT                                 |
| MAX           | MAXIMUM                              |
| MB            | MAILBOX                              |
| MH            | MANHOLE                              |
| MHB           | MASSACHUSETTS HIGHWAY BOUND          |
| MIN           | MINIMUM                              |
| NIC           | NOT IN CONTRACT                      |
| NO.           | NUMBER                               |
| PC            | POINT OF CURVATURE                   |
| PCC           | POINT OF COMPOUND CURVATURE          |
| P.G.L.        | PROFILE GRADE LINE                   |
| PI            | POINT OF INTERSECTION                |
| POC           | POINT ON CURVE                       |
| POT           | POINT ON TANGENT                     |
| PRC           | POINT OF REVERSE CURVATURE           |
| PROJ          | PROJECT                              |
| PROP          | PROPOSED                             |
| PSB           | PLANTABLE SOIL BORROW                |
| PT            | POINT OF TANGENCY                    |
| PVC           | POINT OF VERTICAL CURVATURE          |
| PVI           | POINT OF VERTICAL INTERSECTION       |
| PVT           | POINT OF VERTICAL TANGENCY           |
| PVMT          | PAVEMENT                             |
| PWW           | PAVED WATER WAY                      |

SPENCER  
PLEASANT STREET AND SMITHVILLE ROAD

| STATE                    | FED. AID PROJ. NO. | SHEET NO. | TOTAL SHEETS |
|--------------------------|--------------------|-----------|--------------|
| MA                       | N/A                | 2         | 19           |
| PROJECT FILE NO. 2182506 |                    |           |              |

PRELIMINARY RIGHT OF WAY  
LEGEND, ABBREVIATIONS, &  
PROJECT DESCRIPTION

ABBREVIATIONS (cont.)

| GENERAL  |                                   |
|----------|-----------------------------------|
| R        | RADIUS OF CURVATURE               |
| R&D      | REMOVE AND DISPOSE                |
| RCP      | REINFORCED CONCRETE PIPE          |
| RD       | ROAD                              |
| RDWY     | ROADWAY                           |
| REM      | REMOVE                            |
| RET      | RETAIN                            |
| RET WALL | RETAINING WALL                    |
| ROW      | RIGHT OF WAY                      |
| RR       | RAILROAD                          |
| R&R      | REMOVE AND RESET                  |
| R&S      | REMOVE AND STACK                  |
| RT       | RIGHT                             |
| SB       | STONE BOUND                       |
| SHLD     | SHOULDER                          |
| SMH      | SEWER MANHOLE                     |
| ST       | STREET                            |
| STA      | STATION                           |
| SSD      | STOPPING SIGHT DISTANCE           |
| SHLO     | STATE HIGHWAY LAYOUT LINE         |
| SW       | SIDEWALK                          |
| T        | TANGENT DISTANCE OF CURVE/TRUCK % |
| TAN      | TANGENT                           |
| TEMP     | TEMPORARY                         |
| TC       | TOP OF CURB                       |
| TOS      | TOP OF SLOPE                      |
| TYP      | TYPICAL                           |
| UP       | UTILITY POLE                      |
| VAR      | VARIES                            |
| VERT     | VERTICAL                          |
| VC       | VERTICAL CURVE                    |
| WCR      | WHEEL CHAIR RAMP                  |
| WG       | WATER GATE                        |
| WIP      | WROUGHT IRON PIPE                 |
| WM       | WATER METER/WATER MAIN            |
| X-SECT   | CROSS SECTION                     |

TRAFFIC SIGNAL

|        |                                |
|--------|--------------------------------|
| CAB.   | CABINET                        |
| CCVE   | CLOSED CIRCUIT VIDEO EQUIPMENT |
| DW     | STEADY DON'T WALK              |
| FDW    | FLASHING DON'T WALK            |
| FR     | FLASHING CIRCULAR RED          |
| FRL    | FLASHING RED LEFT ARROW        |
| FRR    | FLASHING RED RIGHT ARROW       |
| FY     | FLASHING CIRCULAR AMBER        |
| FYL    | FLASHING AMBER LEFT ARROW      |
| FYR    | FLASHING AMBER RIGHT ARROW     |
| G      | STEADY CIRCULAR GREEN          |
| GL     | STEADY GREEN LEFT ARROW        |
| GR     | STEADY GREEN RIGHT ARROW       |
| GSL    | STEADY GREEN SLASH LEFT ARROW  |
| GSR    | STEADY GREEN SLASH RIGHT ARROW |
| GV     | STEADY GREEN VERTICAL ARROW    |
| OL     | OVERLAP                        |
| PED    | PEDESTRIAN                     |
| PTZ    | PAN, TILE, ZOOM                |
| R      | STEADY CIRCULAR RED            |
| RL     | STEADY RED LEFT ARROW          |
| RR     | STEADY RED RIGHT ARROW         |
| TR SIG | TRAFFIC SIGNAL                 |
| TSC    | TRAFFIC SIGNAL CONDUIT         |
| W      | STEADY WALK                    |
| Y      | STEADY CIRCULAR AMBER          |
| YL     | STEADY AMBER LEFT ARROW        |









| STATE            | FED. AID PROJ. NO. | SHEET NO. | TOTAL SHEETS |
|------------------|--------------------|-----------|--------------|
| MA               | N/A                | 4         | 19           |
| PROJECT FILE NO. |                    | 2182506   |              |

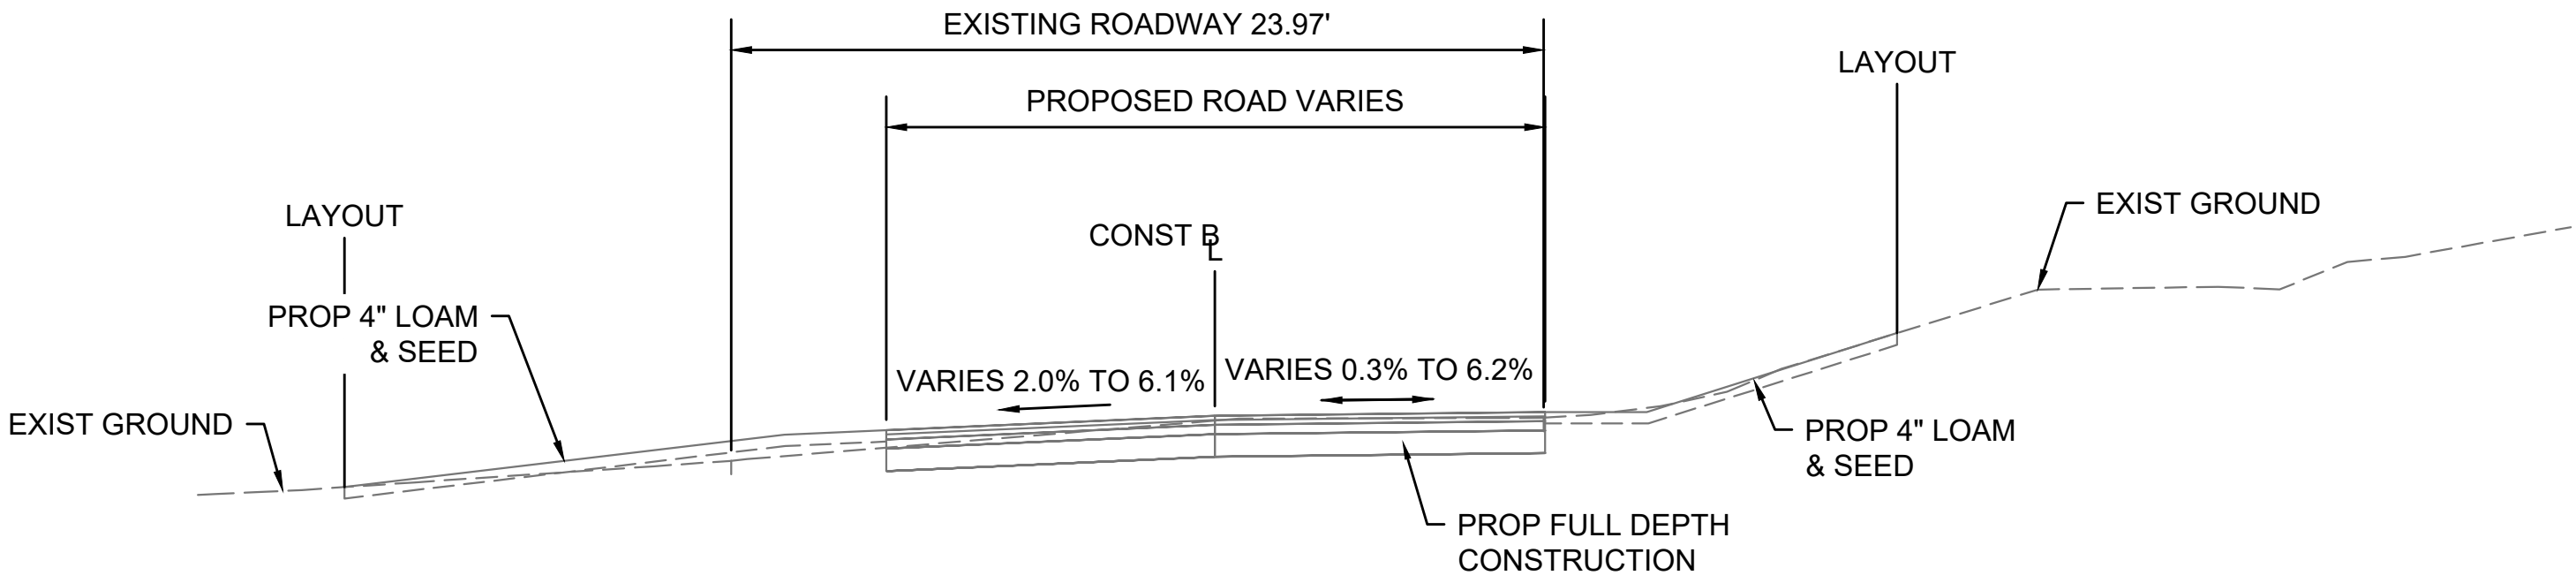PRELIMINARY RIGHT OF WAY  
TYPICAL SECTIONS  
SHEET 2 OF 2



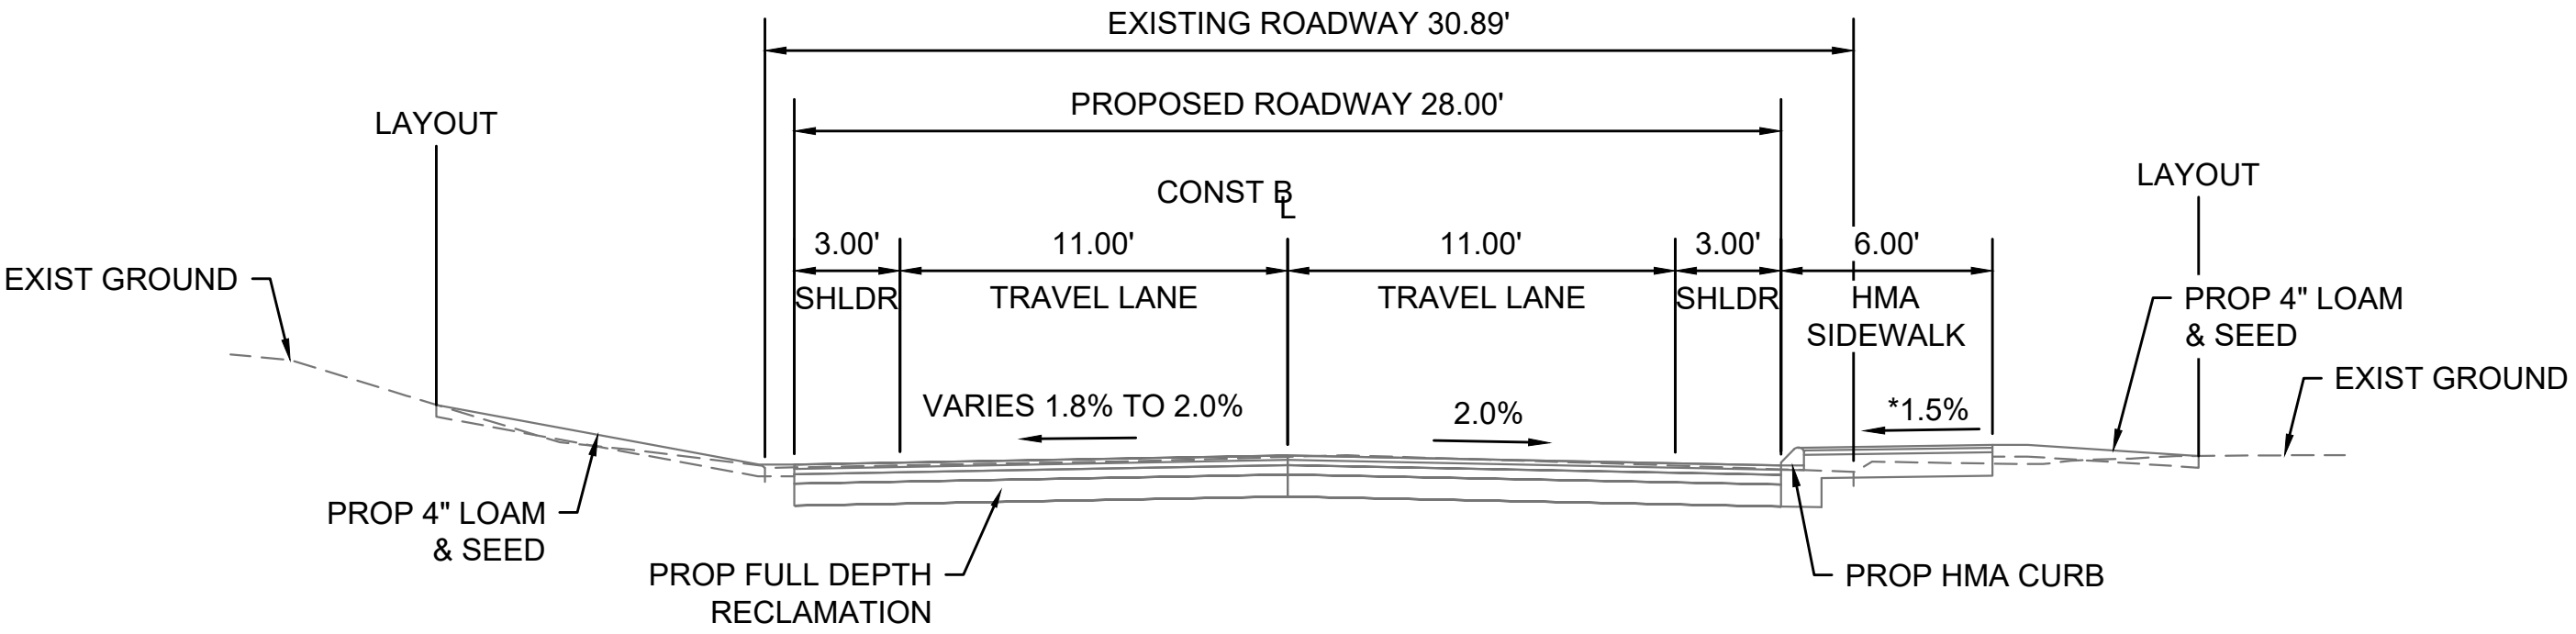TYPICAL SECTION  
EAGLETON STREET  
FULL DEPTH CONSTRUCTION  
N.T.S.  
STA. 200+15.32 TO 201+36.02



TYPICAL SECTION  
OLD FARM ROAD  
FULL DEPTH RECLAMATION  
N.T.S.  
STA. 400+53.36 TO 401+87.60

\* CONSTRUCTION TOLERANCE  $\pm 0.5\%$



| PROJECT TOTALS      |             |                     |                     |
|---------------------|-------------|---------------------|---------------------|
| AFFECTED PROPERTIES | FEE TAKINGS | PERMANENT EASEMENTS | TEMPORARY EASEMENTS |
| 62                  | 0           | 1                   | 66                  |

SPENCER  
PLEASANT STREET AND SMITHVILLE ROAD

|                  |                    |           |              |
|------------------|--------------------|-----------|--------------|
| STATE            | FED. AID PROJ. NO. | SHEET NO. | TOTAL SHEETS |
| MA               | N/A                | 5         | 19           |
| PROJECT FILE NO. |                    | 2182506   |              |

PRELIMINARY RIGHT OF WAY  
PARCEL SUMMARY SHEET  
SHEET 1 OF 5

| PARCEL NO. | PLAN SHEET NO. | TITLEHOLDER                                                     | TITLE REFERENCE |          |         |          | AREA (S.F. +/-) |       |          |       |             |           | TOTAL PROPERTY AREA (S.F.) | FRONTAGE ON ROW PLAN (FT.) | PROPERTY ADDRESS    | REMARKS                                                                             | LAND RESTRICTION FROM THE DEED |
|------------|----------------|-----------------------------------------------------------------|-----------------|----------|---------|----------|-----------------|-------|----------|-------|-------------|-----------|----------------------------|----------------------------|---------------------|-------------------------------------------------------------------------------------|--------------------------------|
|            |                |                                                                 | DEED BOOK       | PAGE NO. | LCC NO. | CERT NO. | TAKEN           |       | EASEMENT |       | TOTAL TAKEN | REMAINING |                            |                            |                     |                                                                                     |                                |
|            |                |                                                                 |                 |          |         |          | TOWN            | STATE | TYPE     | AREA  |             |           |                            |                            |                     |                                                                                     |                                |
|            |                |                                                                 |                 |          |         |          |                 |       |          |       |             |           |                            |                            |                     |                                                                                     |                                |
| TE-1       | 12             | ALESHA M. BRUNELL                                               | 63757           | 207      |         |          |                 |       | TEMP.    | 712   |             |           |                            | 214                        | 150 PLEASANT STREET | GRADING (3.4:1 MAX), LOAM & SEED                                                    |                                |
|            |                |                                                                 |                 |          |         |          |                 |       |          |       |             |           |                            |                            |                     |                                                                                     |                                |
| TE-2       | 12             | PATRICIA J. & DWAYNE J. LEBLANC                                 | 17618           | 308      |         |          |                 |       | TEMP.    | 191   |             |           |                            | 240                        | 4 EAGLETON STREET   | GRADING (3.5:1 MAX), DRIVEWAY RECONSTRUCTION, LOAM & SEED                           |                                |
|            |                |                                                                 |                 |          |         |          |                 |       |          |       |             |           |                            |                            |                     |                                                                                     |                                |
| TE-3       | 12             | ROBERT A. SMALL, JR.                                            | 44445           | 79       |         |          |                 |       | TEMP.    | 1,100 |             |           |                            | 333                        | 131 PLEASANT STREET | DRIVEWAY RECONSTRUCTION, LOAM & SEED                                                |                                |
|            |                |                                                                 |                 |          |         |          |                 |       |          |       |             |           |                            |                            |                     |                                                                                     |                                |
| TE-4       | 12             | WILLIAM C. & SUSAN M. STOWELL, TRUSTEES OF STOWELL LIVING TRUST | 39535           | 177      |         |          |                 |       | TEMP.    | 892   |             |           |                            | 97                         | 129 PLEASANT STREET | DRIVEWAY RECONSTRUCTION, LOAM & SEED                                                |                                |
|            |                |                                                                 |                 |          |         |          |                 |       |          |       |             |           |                            |                            |                     |                                                                                     |                                |
| TE-5       | 12             | ANTHONY & CHRISTINE M. CAROFANIELLO                             | 44873           | 338      |         |          |                 |       | TEMP.    | 1,286 |             |           |                            | 99                         | 127 PLEASANT STREET | DRIVEWAY RECONSTRUCTION, LOAM & SEED                                                |                                |
|            |                |                                                                 |                 |          |         |          |                 |       |          |       |             |           |                            |                            |                     |                                                                                     |                                |
| TE-6       | 12,13          | GOLDSTEIN & GURWITZ INC. DBA HRG DEVELOP CORP                   | 3781            | 227      |         |          |                 |       | TEMP.    | 24    |             |           |                            | 97                         | -                   | LOAM & SEED                                                                         |                                |
| TE-9       | 13             | GOLDSTEIN & GURWITZ INC. DBA HRG DEVELOP CORP                   | 3781            | 227      |         |          |                 |       | TEMP.    | 602   |             |           |                            | 115                        | -                   | GRADING (2:1 MAX), LOAM & SEED                                                      |                                |
| TE-13      | 13,14          | GOLDSTEIN & GURWITZ INC. DBA HRG DEVELOP CORP                   | 3781            | 227      |         |          |                 |       | TEMP.    | 490   |             |           |                            | 97                         | -                   | GRADING (2.5:1 MAX), LOAM & SEED                                                    |                                |
| TE-35      | 16             | GOLDSTEIN & GURWITZ INC. DBA HRG DEVELOP CORP                   | 3781            | 227      |         |          |                 |       | TEMP.    | 1,413 |             |           |                            | 235                        | 75 PLEASANT STREET  | GRADING (3:1 MAX), LOAM & SEED                                                      |                                |
|            |                |                                                                 |                 |          |         |          |                 |       |          |       |             |           |                            |                            |                     |                                                                                     |                                |
| TE-7       | 13             | THERESE Y. BECKWITH                                             | 20300           | 119      |         |          |                 |       | TEMP.    | 913   |             |           |                            | 223                        | -                   | GRADING (2.5:1 MAX), LOAM & SEED                                                    |                                |
|            |                |                                                                 |                 |          |         |          |                 |       |          |       |             |           |                            |                            |                     |                                                                                     |                                |
| TE-8       | 13             | ROBERT B. & CAROL S. MCPHERSON                                  | 4226            | 62       |         |          |                 |       | TEMP.    | 2,691 |             |           |                            | 238                        | 125 PLEASANT STREET | GRADING (6:1 MAX), DRIVEWAY RECONSTRUCTION, LOAM & SEED                             |                                |
|            |                |                                                                 |                 |          |         |          |                 |       |          |       |             |           |                            |                            |                     |                                                                                     |                                |
| TE-10      | 13             | ANDREW D. & JOANN F. ROBERTS                                    | 17987           | 242      |         |          |                 |       | TEMP.    | 1,253 |             |           |                            | 105                        | 111 PLEASANT STREET | GRADING (2.2:1 MAX), DRIVEWAY RECONSTRUCTION, LOAM & SEED                           |                                |
|            |                |                                                                 |                 |          |         |          |                 |       |          |       |             |           |                            |                            |                     |                                                                                     |                                |
| TE-11      | 13             | ERIC C. BERNIER                                                 | 50542           | 108      |         |          |                 |       | TEMP.    | 553   |             |           |                            | 107                        | 110 PLEASANT STREET | GRADING (2.7:1 MAX), LOAM & SEED                                                    |                                |
|            |                |                                                                 |                 |          |         |          |                 |       |          |       |             |           |                            |                            |                     |                                                                                     |                                |
| TE-12      | 13,14          | DONALD J. & JOANNE M. BERTHIAUME                                | 18400           | 321      |         |          |                 |       | TEMP.    | 1,199 |             |           |                            | 144                        | 109 PLEASANT STREET | GRADING (2:1 MAX), DRIVEWAY RECONSTRUCTION, LOAM & SEED                             |                                |
|            |                |                                                                 |                 |          |         |          |                 |       |          |       |             |           |                            |                            |                     |                                                                                     |                                |
| TE-14      | 14             | ROBERT A. & SUZANNE M. HANSON                                   | 5512            | 338      |         |          |                 |       | TEMP.    | 986   |             |           |                            | 215                        | 107 PLEASANT STREET | GRADING (2.5:1 MAX), DRIVEWAY RECONSTRUCTION, BIT. WALK RECONSTRUCTION, LOAM & SEED |                                |
|            |                |                                                                 |                 |          |         |          |                 |       |          |       |             |           |                            |                            |                     |                                                                                     |                                |
| TE-15      | 14             | STEVEN & AMANDA WITKOWSKI                                       | 51437           | 353      |         |          |                 |       | TEMP.    | 641   |             |           |                            | 103                        | 106 PLEASANT STREET | GRADING (2.1:1 MAX), DRIVEWAY RECONSTRUCTION, LOAM & SEED                           |                                |
|            |                |                                                                 |                 |          |         |          |                 |       |          |       |             |           |                            |                            |                     |                                                                                     |                                |



| PARCEL NO. | PLAN SHEET NO. | TITLEHOLDER                                                           | TITLE REFERENCE |          |         |          | AREA (S.F. +/-) |       |          |       |             |           | TOTAL PROPERTY AREA (S.F.) | FRONTAGE ON ROW PLAN (FT.) | PROPERTY ADDRESS     | REMARKS                                                   | LAND RESTRICTION FROM THE DEED |
|------------|----------------|-----------------------------------------------------------------------|-----------------|----------|---------|----------|-----------------|-------|----------|-------|-------------|-----------|----------------------------|----------------------------|----------------------|-----------------------------------------------------------|--------------------------------|
|            |                |                                                                       | DEED BOOK       | PAGE NO. | LCC NO. | CERT NO. | TAKEN           |       | EASEMENT |       | TOTAL TAKEN | REMAINING |                            |                            |                      |                                                           |                                |
|            |                |                                                                       |                 |          |         |          | TOWN            | STATE | TYPE     | AREA  |             |           |                            |                            |                      |                                                           |                                |
|            |                |                                                                       |                 |          |         |          |                 |       |          |       |             |           |                            |                            |                      |                                                           |                                |
| TE-16      | 14             | MICHAEL C. & YARITZA SALVATORE                                        | 57923           | 73       |         |          |                 |       | TEMP.    | 1,932 |             |           |                            | 321                        | 1 VALLEY VIEW DRIVE  | GRADING (3.4:1 MAX), DRIVEWAY RECONSTRUCTION, LOAM & SEED |                                |
|            |                |                                                                       |                 |          |         |          |                 |       |          |       |             |           |                            |                            |                      |                                                           |                                |
| TE-17      | 14             | STEVEN G. & GARY M. VINOKUR                                           | 56127           | 364      |         |          |                 |       | TEMP.    | 940   |             |           |                            | 81                         | 105 PLEASANT STREET  | GRADING (10:1 MAX), DRIVEWAY RECONSTRUCTION, LOAM & SEED  |                                |
|            |                |                                                                       |                 |          |         |          |                 |       |          |       |             |           |                            |                            |                      |                                                           |                                |
| TE-18      | 14             | AARON D. DERALEAU                                                     | 55367           | 256      |         |          |                 |       | TEMP.    | 1,163 |             |           |                            | 100                        | 103 PLEASANT STREET  | DRIVEWAY RECONSTRUCTION, LOAM & SEED                      |                                |
|            |                |                                                                       |                 |          |         |          |                 |       |          |       |             |           |                            |                            |                      |                                                           |                                |
| TE-19      | 14             | ALBERT D., STEVEN D., JOHN A., & MARILYN L. ZUIDEMA & TRACEY ANN DOWD | 56102           | 199      |         |          |                 |       | TEMP.    | 452   |             |           |                            | 72                         | 101 PLEASANT STREET  | GRADING (5.9:1 MAX), DRIVEWAY RECONSTRUCTION, LOAM & SEED |                                |
| TE-61      | 19             | ALBERT D., STEVEN D., JOHN A., & MARILYN L. ZUIDEMA & TRACEY ANN DOWD | 56102           | 199      |         |          |                 |       | TEMP.    | 270   |             |           |                            | 34                         | PLEASANT STREET REAR | DRIVEWAY RECONSTRUCTION, LOAM & SEED                      |                                |
| TE-63      | 15,19          | ALBERT D., STEVEN D., JOHN A., & MARILYN L. ZUIDEMA & TRACEY ANN DOWD | 56102           | 199      |         |          |                 |       | TEMP.    | 177   |             |           |                            |                            |                      | GRADING (10:1 MAX), LOAM & SEED                           |                                |
|            |                |                                                                       |                 |          |         |          |                 |       |          |       |             |           |                            |                            |                      |                                                           |                                |
| TE-20      | 14             | MARK A. SANGINARIO                                                    | 32394           | 383      |         |          |                 |       | TEMP.    | 577   |             |           |                            | 76                         | 99 PLEASANT STREET   | GRADING (6:1 MAX), DRIVEWAY RECONSTRUCTION, LOAM & SEED   |                                |
|            |                |                                                                       |                 |          |         |          |                 |       |          |       |             |           |                            |                            |                      |                                                           |                                |
| TE-21      | 15,19          | BRIAN B. WOODWARD                                                     | 62165           | 292      |         |          |                 |       | TEMP.    | 453   |             |           |                            | 75                         | 97 PLEASANT STREET   | GRADING (3.6:1 MAX), DRIVEWAY RECONSTRUCTION, LOAM & SEED |                                |
|            |                |                                                                       |                 |          |         |          |                 |       |          |       |             |           |                            |                            |                      |                                                           |                                |
| TE-22      | 15,19          | JILLIAN & LOUIS JOHN MATTEI                                           | 63255           | 110      |         |          |                 |       | TEMP.    | 597   |             |           |                            | 87                         | 96 PLEASANT STREET   | GRADING (5.1:1 MAX), DRIVEWAY RECONSTRUCTION, LOAM & SEED |                                |
|            |                |                                                                       |                 |          |         |          |                 |       |          |       |             |           |                            |                            |                      |                                                           |                                |
| TE-23      | 15,19          | RICHARD T. & PAULA A. KONDE                                           | 10000           | 170      |         |          |                 |       | TEMP.    | 367   |             |           |                            | 73                         | 95 PLEASANT STREET   | GRADING (5.7:1 MAX), DRIVEWAY RECONSTRUCTION, LOAM & SEED |                                |
|            |                |                                                                       |                 |          |         |          |                 |       |          |       |             |           |                            |                            |                      |                                                           |                                |
| TE-24      | 15             | WILLIAM KLANSEK                                                       | 56811           | 276      |         |          |                 |       | TEMP.    | 486   |             |           |                            | 126                        | VALLEY VIEW DRIVE    | GRADING (5.8:1 MAX), DRIVEWAY RECONSTRUCTION, LOAM & SEED |                                |
| TE-41      | 17             | WILLIAM KLANSEK                                                       | 56811           | 276      |         |          |                 |       | TEMP.    | 220   |             |           |                            |                            |                      | DRIVEWAY RECONSTRUCTION, LOAM & SEED                      |                                |
|            |                |                                                                       |                 |          |         |          |                 |       |          |       |             |           |                            |                            |                      |                                                           |                                |
| E-1        | 15,19          | JOHN J. & SANDRA L. TEBO                                              | 13893           | 241      |         |          |                 |       | PERM.    | 33    |             |           |                            | 212                        | 93 PLEASANT STREET   | ROADWAY RECONSTRUCTION, LOAM & SEED                       |                                |
| TE-25      | 15,19          | JOHN J. & SANDRA L. TEBO                                              | 13893           | 241      |         |          |                 |       | TEMP.    | 1,880 |             |           |                            |                            |                      | GRADING (10:1 MAX), DRIVEWAY RECONSTRUCTION, LOAM & SEED  |                                |
|            |                |                                                                       |                 |          |         |          |                 |       |          |       |             |           |                            |                            |                      |                                                           |                                |
| TE-26      | 15             | ROBERT F. & NANCY J. CLEARY                                           | 6342            | 35       |         |          |                 |       | TEMP.    | 475   |             |           |                            | 118                        | 92 PLEASANT STREET   | DRIVEWAY RECONSTRUCTION, LOAM & SEED                      |                                |
|            |                |                                                                       |                 |          |         |          |                 |       |          |       |             |           |                            |                            |                      |                                                           |                                |
| TE-27      | 15,19          | BETHZAIDA G. AMADO GONZALEZ                                           | 49113           | 197      |         |          |                 |       | TEMP.    | 909   |             |           |                            | 261                        | 91 PLEASANT STREET   | GRADING (3:1 MAX), DRIVEWAY RECONSTRUCTION, LOAM & SEED   |                                |
| TE-66      | 15,19          | BETHZAIDA G. AMADO GONZALEZ                                           | 49113           | 197      |         |          |                 |       | TEMP.    | 671   |             |           |                            |                            |                      | GRADING (3:1 MAX), LOAM & SEED                            |                                |
|            |                |                                                                       |                 |          |         |          |                 |       |          |       |             |           |                            |                            |                      |                                                           |                                |



| PARCEL NO. | PLAN SHEET NO. | TITLEHOLDER                        | TITLE REFERENCE |          |         |          | AREA (S.F. +/-) |       |          |       |             |           | TOTAL PROPERTY AREA (S.F.) | FRONTAGE ON ROW PLAN (FT.) | PROPERTY ADDRESS   | REMARKS                                                                            | LAND RESTRICTION FROM THE DEED |
|------------|----------------|------------------------------------|-----------------|----------|---------|----------|-----------------|-------|----------|-------|-------------|-----------|----------------------------|----------------------------|--------------------|------------------------------------------------------------------------------------|--------------------------------|
|            |                |                                    | DEED BOOK       | PAGE NO. | LCC NO. | CERT NO. | TAKEN           |       | EASEMENT |       | TOTAL TAKEN | REMAINING |                            |                            |                    |                                                                                    |                                |
|            |                |                                    |                 |          |         |          | TOWN            | STATE | TYPE     | AREA  |             |           |                            |                            |                    |                                                                                    |                                |
|            |                |                                    |                 |          |         |          |                 |       |          |       |             |           |                            |                            |                    |                                                                                    |                                |
| TE-28      | 15             | ARIANNA MOLINARI & YASMINE TARABIA | 60517           | 144      |         |          |                 |       | TEMP.    | 720   |             |           |                            | 161                        | 90 PLEASANT STREET | GRADING (2:1 MAX), DRIVEWAY RECONSTRUCTION, LOAM & SEED                            |                                |
|            |                |                                    |                 |          |         |          |                 |       |          |       |             |           |                            |                            |                    |                                                                                    |                                |
| TE-29      | 15             | BLUYUS FAMILY REVOCABLE TRUST      | 53974           | 246      |         |          |                 |       | TEMP.    | 443   |             |           |                            | 87                         | 89 PLEASANT STREET | GRADING (7.4:1 MAX), DRIVEWAY RECONSTRUCTION, LOAM & SEED                          |                                |
|            |                |                                    |                 |          |         |          |                 |       |          |       |             |           |                            |                            |                    |                                                                                    |                                |
| TE-30      | 15,16          | HARRY & DIANE BURGESS              | 43533           | 366      |         |          |                 |       | TEMP.    | 1,389 |             |           |                            | 199                        | 80 PLEASANT STREET | GRADING (1.6:1 MAX), DRIVEWAY RECONSTRUCTION, LOAM & SEED                          |                                |
|            |                |                                    |                 |          |         |          |                 |       |          |       |             |           |                            |                            |                    |                                                                                    |                                |
| TE-31      | 15,16          | DEISI ALMENDAREZ DECARCAMO         | 55434           | 333      |         |          |                 |       | TEMP.    | 385   |             |           |                            | 86                         | 87 PLEASANT STREET | DRIVEWAY RECONSTRUCTION, CEM WALK RECONSTRUCTION LOAM & SEED                       |                                |
|            |                |                                    |                 |          |         |          |                 |       |          |       |             |           |                            |                            |                    |                                                                                    |                                |
| TE-32      | 16             | GREGG B. & CYNTHIA M. JORRITSMA    | 15338           | 306      |         |          |                 |       | TEMP.    | 175   |             |           |                            | 166                        | 83 PLEASANT STREET | GRADING (4.9:1 MAX), DRIVEWAY RECONSTRUCTION, LOAM & SEED                          |                                |
| TE-33      | 16             | GREGG B. & CYNTHIA M. JORRITSMA    | 15338           | 306      |         |          |                 |       | TEMP.    | 441   |             |           |                            |                            |                    | DRIVEWAY RECONSTRUCTION, LOAM & SEED                                               |                                |
|            |                |                                    |                 |          |         |          |                 |       |          |       |             |           |                            |                            |                    |                                                                                    |                                |
| TE-34      | 16             | JOSEPH M. & JILL M. MORRISON       | 56251           | 55       |         |          |                 |       | TEMP.    | 687   |             |           |                            | 120                        | 78 PLEASANT STREET | DRIVEWAY RECONSTRUCTION, LOAM & SEED                                               |                                |
|            |                |                                    |                 |          |         |          |                 |       |          |       |             |           |                            |                            |                    |                                                                                    |                                |
| TE-36      | 16             | DAVID STEVENS                      | 52786           | 397      |         |          |                 |       | TEMP.    | 633   |             |           |                            | 108                        | 74 PLEASANT STREET | DRIVEWAY RECONSTRUCTION, LOAM & SEED                                               |                                |
|            |                |                                    |                 |          |         |          |                 |       |          |       |             |           |                            |                            |                    |                                                                                    |                                |
| TE-37      | 16             | 82 PLEASANT STREET, LLC            | 43472           | 333      |         |          |                 |       | TEMP.    | 1,547 |             |           |                            | 145                        | 72 PLEASANT STREET | DRIVEWAY RECONSTRUCTION, LOAM & SEED                                               |                                |
|            |                |                                    |                 |          |         |          |                 |       |          |       |             |           |                            |                            |                    |                                                                                    |                                |
| TE-38      | 16             | JAMES B. FILIEO & STACIE CHANDLER  | 21217           | 286      |         |          |                 |       | TEMP.    | 397   |             |           |                            | 81                         | 69 PLEASANT STREET | DRIVEWAY RECONSTRUCTION, CEM WALK RECONSTRUCTION, LOAM & SEED                      |                                |
|            |                |                                    |                 |          |         |          |                 |       |          |       |             |           |                            |                            |                    |                                                                                    |                                |
| TE-39      | 16,17          | ALBA I. FIGUEROA                   | 56233           | 214      |         |          |                 |       | TEMP.    | 316   |             |           |                            | 82                         | 67 PLEASANT STREET | GRADING (5.3:1 MAX), DRIVEWAY RECONSTRUCTION, HMA WALK RECONSTRUCTION, LOAM & SEED |                                |
|            |                |                                    |                 |          |         |          |                 |       |          |       |             |           |                            |                            |                    |                                                                                    |                                |
| TE-40      | 16,17          | FAIRSHARE INVESTMENTS, INC.        | 61326           | 168      |         |          |                 |       | TEMP.    | 543   |             |           |                            | 57                         | 70 PLEASANT STREET | DRIVEWAY RECONSTRUCTION, CEM WALK RECONSTRUCTION, LOAM & SEED                      |                                |
|            |                |                                    |                 |          |         |          |                 |       |          |       |             |           |                            |                            |                    |                                                                                    |                                |
| TE-42      | 17             | MILTON & PAULINE MCBRIDE           | 4495            | 12       |         |          |                 |       | TEMP.    | 412   |             |           |                            | 81                         | 63 PLEASANT STREET | GRADING (2.6:1 MAX), DRIVEWAY RECONSTRUCTION, LOAM & SEED                          |                                |
|            |                |                                    |                 |          |         |          |                 |       |          |       |             |           |                            |                            |                    |                                                                                    |                                |
| TE-43      | 17             | RICHARD J. & CHRISTINE M. GREGOIRE | 25701           | 259      |         |          |                 |       | TEMP.    | 366   |             |           |                            | 48                         | 64 PLEASANT STREET | DRIVEWAY RECONSTRUCTION, LOAM & SEED                                               |                                |
|            |                |                                    |                 |          |         |          |                 |       |          |       |             |           |                            |                            |                    |                                                                                    |                                |
| TE-44      | 17             | SUSAN GJETEMA                      | 55307           | 262      |         |          |                 |       | TEMP.    | 566   |             |           |                            | 67                         | 62 PLEASANT STREET | DRIVEWAY RECONSTRUCTION, LOAM & SEED                                               |                                |
|            |                |                                    |                 |          |         |          |                 |       |          |       |             |           |                            |                            |                    |                                                                                    |                                |




| PARCEL NO. | PLAN SHEET NO. | TITLEHOLDER                      | TITLE REFERENCE |          |         |          | AREA (S.F. +/-) |       |          |       |             |           | TOTAL PROPERTY AREA (S.F.) | FRONTAGE ON ROW PLAN (FT.) | PROPERTY ADDRESS   | REMARKS                                                                          | LAND RESTRICTION FROM THE DEED |
|------------|----------------|----------------------------------|-----------------|----------|---------|----------|-----------------|-------|----------|-------|-------------|-----------|----------------------------|----------------------------|--------------------|----------------------------------------------------------------------------------|--------------------------------|
|            |                |                                  | DEED BOOK       | PAGE NO. | LCC NO. | CERT NO. | TAKEN           |       | EASEMENT |       | TOTAL TAKEN | REMAINING |                            |                            |                    |                                                                                  |                                |
|            |                |                                  |                 |          |         |          | TOWN            | STATE | TYPE     | AREA  |             |           |                            |                            |                    |                                                                                  |                                |
|            |                |                                  |                 |          |         |          |                 |       |          |       |             |           |                            |                            |                    |                                                                                  |                                |
| TE-45      | 17             | KENNETH, JR. & SHELLEY A. RENAUD | 37575           | 264      |         |          |                 |       | TEMP.    | 440   |             |           |                            | 86                         | 61 PLEASANT STREET | GRADING (3.4:1 MAX), DRIVEWAY RECONSTRUCTION, LOAM & SEED                        |                                |
|            |                |                                  |                 |          |         |          |                 |       |          |       |             |           |                            |                            |                    |                                                                                  |                                |
| TE-46      | 17             | PETER TATRO                      | 32988           | 177      |         |          |                 |       | TEMP.    | 785   |             |           |                            | 63                         | 60 PLEASANT STREET | DRIVEWAY RECONSTRUCTION, LOAM & SEED                                             |                                |
|            |                |                                  |                 |          |         |          |                 |       |          |       |             |           |                            |                            |                    |                                                                                  |                                |
| TE-47      | 17             | SCOTT F. & SUSAN SANTOR          | 43280           | 23       |         |          |                 |       | TEMP.    | 479   |             |           |                            | 80                         | 57 PLEASANT STREET | GRADING (2.8:1 MAX), DRIVEWAY RECONSTRUCTION, LOAM & SEED                        |                                |
|            |                |                                  |                 |          |         |          |                 |       |          |       |             |           |                            |                            |                    |                                                                                  |                                |
| TE-48      | 17             | MICHEL PERRITT                   | 49695           | 371      |         |          |                 |       | TEMP.    | 134   |             |           |                            | 87                         | 52 PLEASANT STREET | LOAM & SEED                                                                      |                                |
|            |                |                                  |                 |          |         |          |                 |       |          |       |             |           |                            |                            |                    |                                                                                  |                                |
| TE-49      | 18             | JOEL D. & GINA M. WARREN         | 42536           | 208      |         |          |                 |       | TEMP.    | 263   |             |           |                            | 222                        | 21 SMITHVILLE ROAD | GRADING (2.3:1 MAX), LOAM & SEED                                                 |                                |
|            |                |                                  |                 |          |         |          |                 |       |          |       |             |           |                            |                            |                    |                                                                                  |                                |
| TE-50      | 18             | LOIS A. BURLINGAME               | 50141           | 85       |         |          |                 |       | TEMP.    | 912   |             |           |                            | 100                        | 20 SMITHVILLE ROAD | DRIVEWAY RECONSTRUCTION, CEM WALK RECONSTRUCTION, LOAM & SEED                    |                                |
|            |                |                                  |                 |          |         |          |                 |       |          |       |             |           |                            |                            |                    |                                                                                  |                                |
| TE-51      | 18             | FLORENCE WAGNAC & MATHSON NOEL   | 60867           | 87       |         |          |                 |       | TEMP.    | 1,164 |             |           |                            | 227                        | 19 SMITHVILLE ROAD | GRADING (2.5:1 MAX), DRIVEWAY RECONSTRUCTION, LOAM & SEED, SIDEWALK CONSTRUCTION |                                |
|            |                |                                  |                 |          |         |          |                 |       |          |       |             |           |                            |                            |                    |                                                                                  |                                |
| TE-52      | 18             | WAYNE P. & KATHLEEN L. LATOUR    | 46759           | 225      |         |          |                 |       | TEMP.    | 1,184 |             |           |                            | 91                         | 18 SMITHVILLE ROAD | DRIVEWAY RECONSTRUCTION, LOAM & SEED                                             |                                |
|            |                |                                  |                 |          |         |          |                 |       |          |       |             |           |                            |                            |                    |                                                                                  |                                |
| TE-53      | 18             | BERNARD T. & RITA T. VINK        | 4665            | 55       |         |          |                 |       | TEMP.    | 764   |             |           |                            | 100                        | 16 SMITHVILLE ROAD | DRIVEWAY RECONSTRUCTION, LOAM & SEED                                             |                                |
|            |                |                                  |                 |          |         |          |                 |       |          |       |             |           |                            |                            |                    |                                                                                  |                                |
| TE-54      | 18             | FEDERAL NATIONAL MORTGAGE ASSOC. | 61771           | 172      |         |          |                 |       | TEMP.    | 1,547 |             |           |                            | 284                        | 15 SMITHVILLE ROAD | GRADING (5.5:1 MAX), DRIVEWAY RECONSTRUCTION, LOAM & SEED, SIDEWALK CONSTRUCTION |                                |
|            |                |                                  |                 |          |         |          |                 |       |          |       |             |           |                            |                            |                    |                                                                                  |                                |
| TE-55      | 18             | DAVID F. COURVILLE               | 48913           | 147      |         |          |                 |       | TEMP.    | 479   |             |           |                            | 100                        | 14 SMITHVILLE ROAD | DRIVEWAY RECONSTRUCTION, LOAM & SEED                                             |                                |
|            |                |                                  |                 |          |         |          |                 |       |          |       |             |           |                            |                            |                    |                                                                                  |                                |
| TE-56      | 18,19          | WILLIAM M. SHEA & HELENE A. LUTZ | 31121           | 11       |         |          |                 |       | TEMP.    | 828   |             |           |                            | 114                        | 13 SMITHVILLE ROAD | GRADING (6:1 MAX), DRIVEWAY RECONSTRUCTION, LOAM & SEED                          |                                |
|            |                |                                  |                 |          |         |          |                 |       |          |       |             |           |                            |                            |                    |                                                                                  |                                |
| TE-57      | 18,19          | VINCENT C. TRZCINSKI             | 53856           | 81       |         |          |                 |       | TEMP.    | 1,376 |             |           |                            | 109                        | 12 SMITHVILLE ROAD | DRIVEWAY RECONSTRUCTION, LOAM & SEED                                             |                                |
|            |                |                                  |                 |          |         |          |                 |       |          |       |             |           |                            |                            |                    |                                                                                  |                                |
| TE-58      | 19             | MARIO S. & KATHRYN A. PALLIOLA   | 7307            | 254      |         |          |                 |       | TEMP.    | 1,101 |             |           |                            | 110                        | 9 SMITHVILLE ROAD  | DRIVEWAY RECONSTRUCTION, CEM WALK RECONSTRUCTION, LOAM & SEED                    |                                |
|            |                |                                  |                 |          |         |          |                 |       |          |       |             |           |                            |                            |                    |                                                                                  |                                |



| PARCEL NO. | PLAN SHEET NO. | TITLEHOLDER                     | TITLE REFERENCE |          |         |          | AREA (S.F. +/-) |       |          |       |             |           | TOTAL PROPERTY AREA (S.F.) | FRONTAGE ON ROW PLAN (FT.) | PROPERTY ADDRESS   | REMARKS                                                                          | LAND RESTRICTION FROM THE DEED |
|------------|----------------|---------------------------------|-----------------|----------|---------|----------|-----------------|-------|----------|-------|-------------|-----------|----------------------------|----------------------------|--------------------|----------------------------------------------------------------------------------|--------------------------------|
|            |                |                                 | DEED BOOK       | PAGE NO. | LCC NO. | CERT NO. | TAKEN           |       | EASEMENT |       | TOTAL TAKEN | REMAINING |                            |                            |                    |                                                                                  |                                |
|            |                |                                 |                 |          |         |          | TOWN            | STATE | TYPE     | AREA  |             |           |                            |                            |                    |                                                                                  |                                |
|            |                |                                 |                 |          |         |          |                 |       |          |       |             |           |                            |                            |                    |                                                                                  |                                |
| TE-59      | 19             | CRAIG J. & HEATHER A. DONAHUE   | 21780           | 9        |         |          |                 |       | TEMP.    | 1,199 |             |           |                            | 100                        | 10 SMITHVILLE ROAD | DRIVEWAY RECONSTRUCTION, LOAM & SEED                                             |                                |
|            |                |                                 |                 |          |         |          |                 |       |          |       |             |           |                            |                            |                    |                                                                                  |                                |
| TE-60      | 19             | KENNETH W. & DEBORAH A. INGALLS | 16714           | 70       |         |          |                 |       | TEMP.    | 887   |             |           |                            | 110                        | 7 SMITHVILLE ROAD  | GRADING (6:1 MAX), DRIVEWAY RECONSTRUCTION, LOAM & SEED                          |                                |
|            |                |                                 |                 |          |         |          |                 |       |          |       |             |           |                            |                            |                    |                                                                                  |                                |
| TE-62      | 19             | JEFFREY M. & KAREN L. AUBUCHON  | 34794           | 196      |         |          |                 |       | TEMP.    | 635   |             |           |                            | 81                         | 8 SMITHVILLE ROAD  | GRADING (6:1 MAX), DRIVEWAY RECONSTRUCTION, LOAM & SEED                          |                                |
|            |                |                                 |                 |          |         |          |                 |       |          |       |             |           |                            |                            |                    |                                                                                  |                                |
| TE-64      | 15,19          | ANDREW M. & LESLIE J. AROIAN    | 6577            | 337      |         |          |                 |       | TEMP.    | 1,047 |             |           |                            | 100                        | 6 SMITHVILLE ROAD  | GRADING (6:1 MAX), DRIVEWAY RECONSTRUCTION, CEM WALK RECONSTRUCTION, LOAM & SEED |                                |
|            |                |                                 |                 |          |         |          |                 |       |          |       |             |           |                            |                            |                    |                                                                                  |                                |
| TE-65      | 15,19          | DARREN SCOTT DUBE               | 63397           | 375      |         |          |                 |       | TEMP.    | 727   |             |           |                            | 130                        | 5 SMITHVILLE ROAD  | GRADING (3:1 MAX), DRIVEWAY RECONSTRUCTION, HMA WALK RECONSTRUCTION, LOAM & SEED |                                |
|            |                |                                 |                 |          |         |          |                 |       |          |       |             |           |                            |                            |                    |                                                                                  |                                |



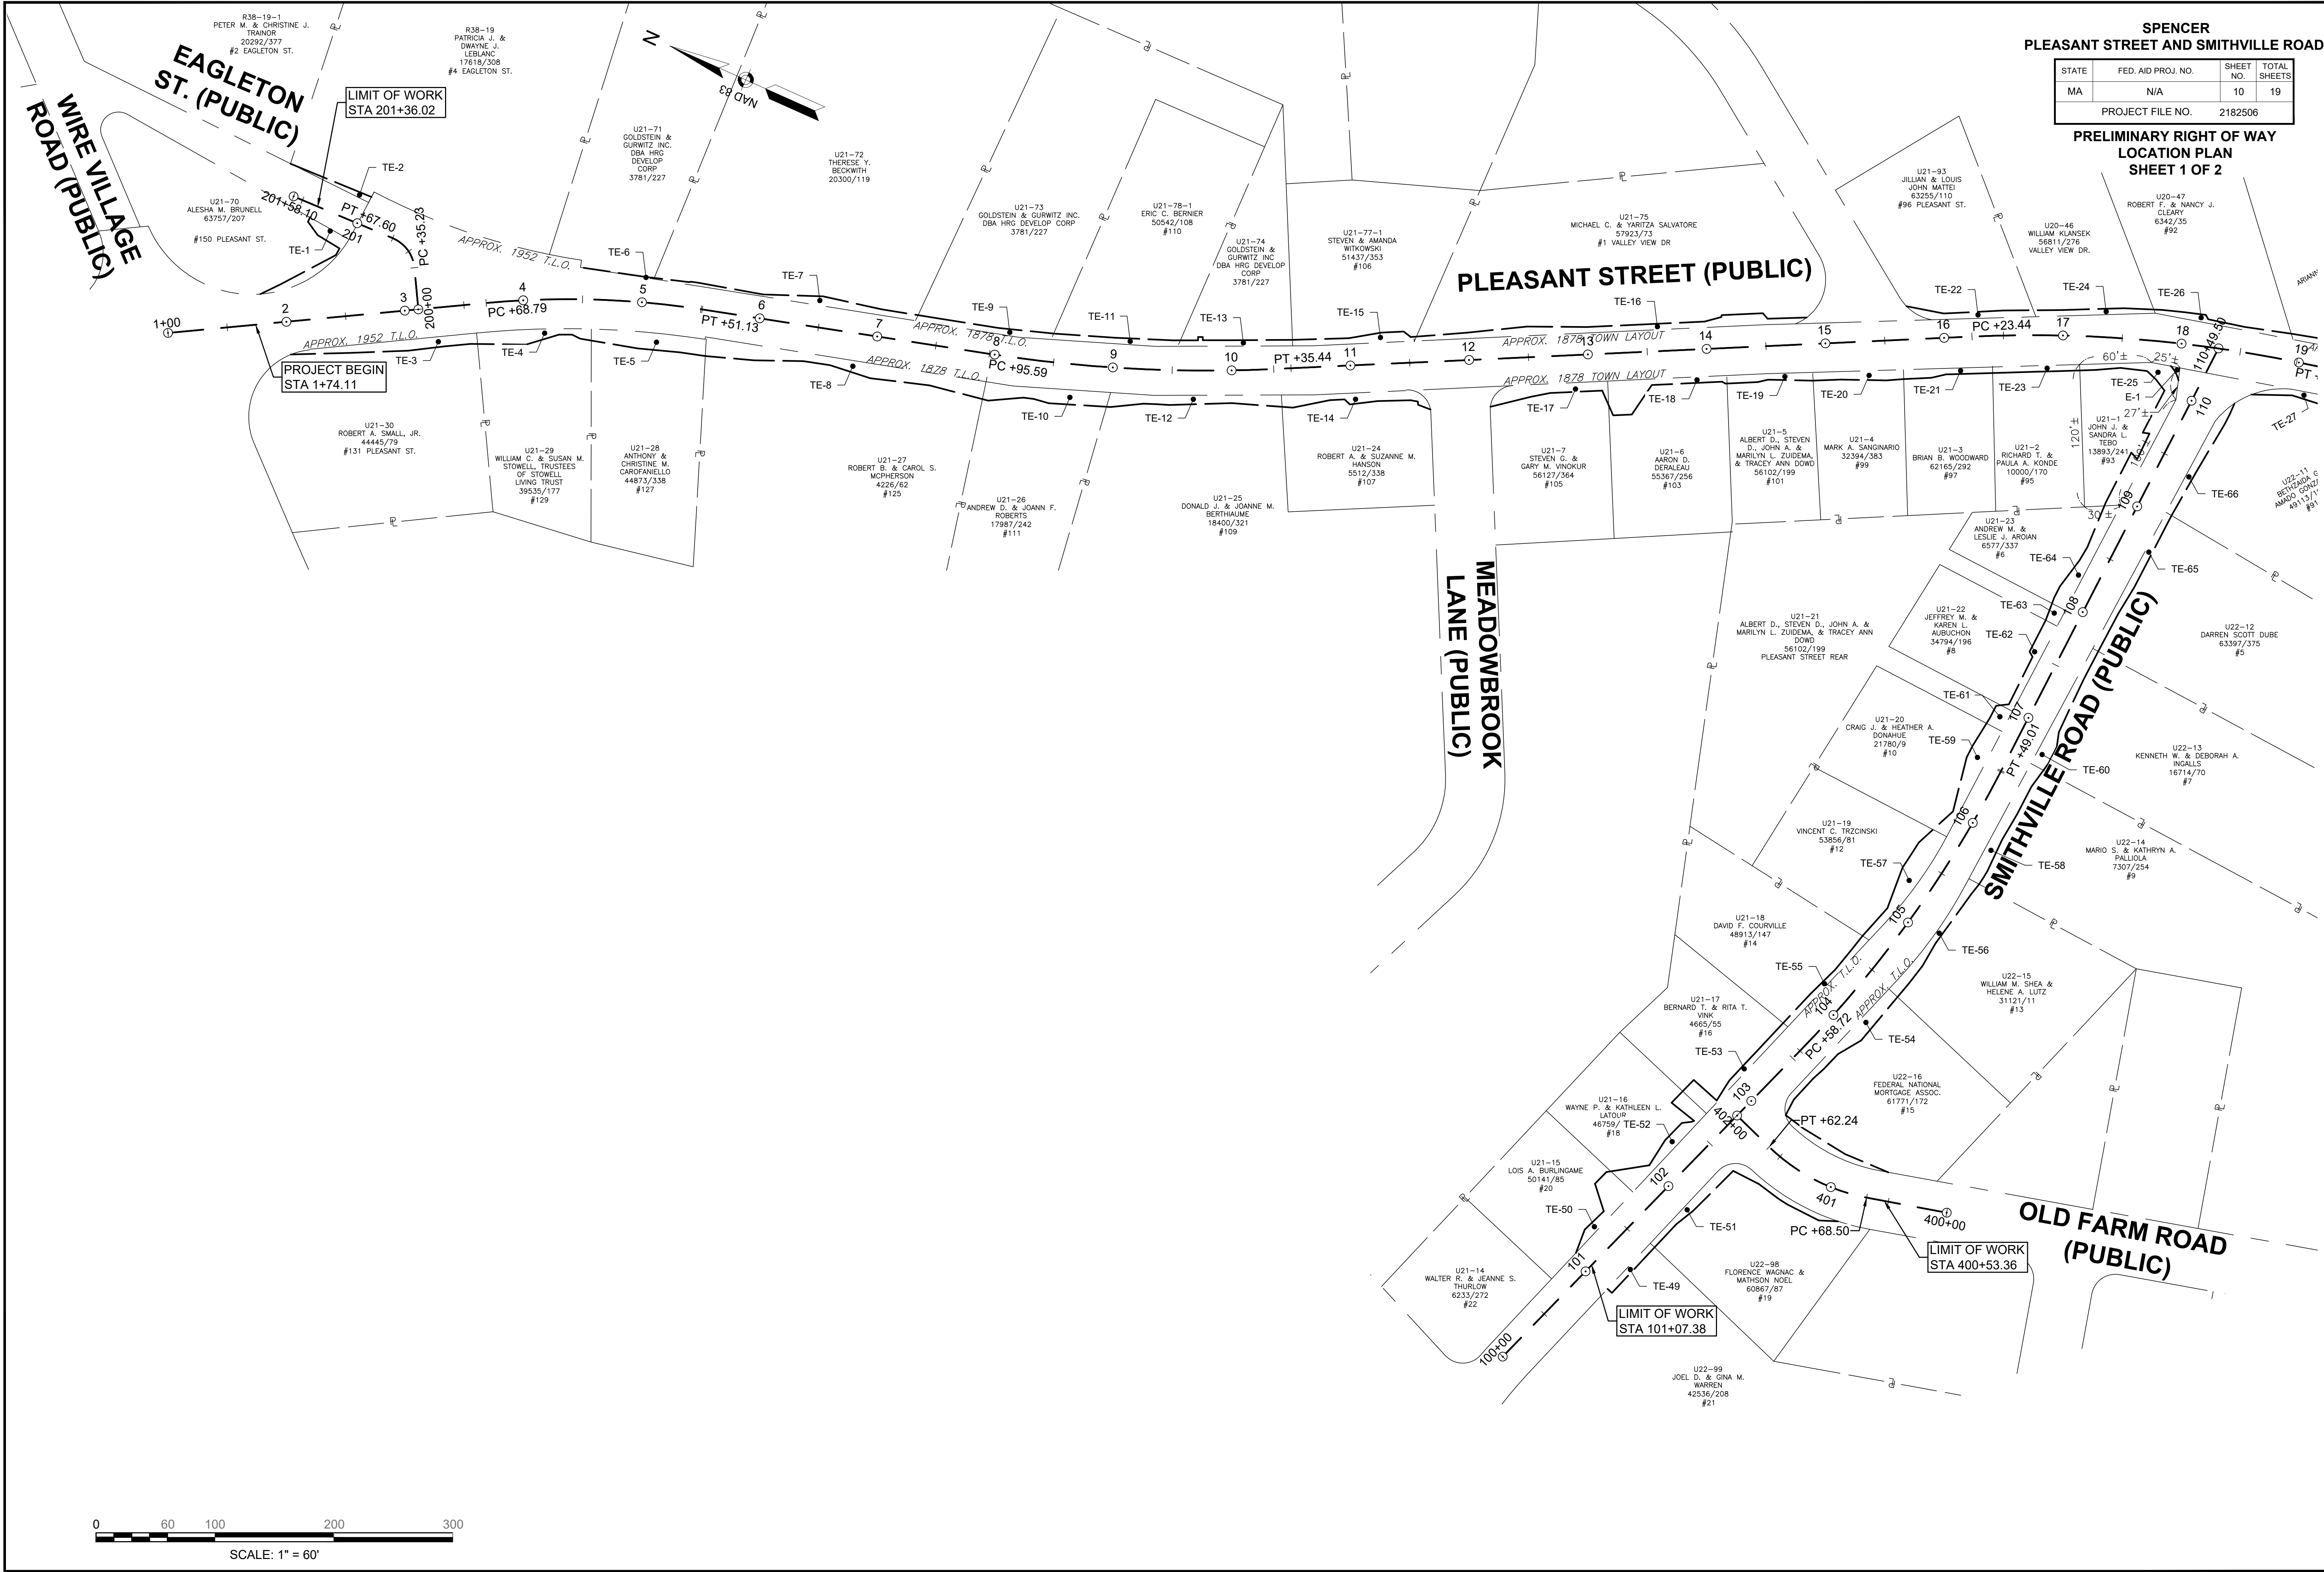

| SPENCER<br>PLEASANT STREET AND SMITHVILLE ROAD |                    |           |              |
|------------------------------------------------|--------------------|-----------|--------------|
| STATE                                          | FED. AID PROJ. NO. | SHEET NO. | TOTAL SHEETS |
| MA                                             | N/A                | 10        | 19           |
| PROJECT FILE NO.                               |                    | 2182506   |              |

PRELIMINARY RIGHT OF WAY  
LOCATION PLAN  
SHEET 1 OF 2









SPENCER  
PLEASANT STREET AND SMITHVILLE ROAD

| STATE | FED. AID PROJ. NO. | SHEET NO. | TOTAL SHEETS |
|-------|--------------------|-----------|--------------|
| MA    | N/A                | 12        | 19           |

PROJECT FILE NO. 2182506

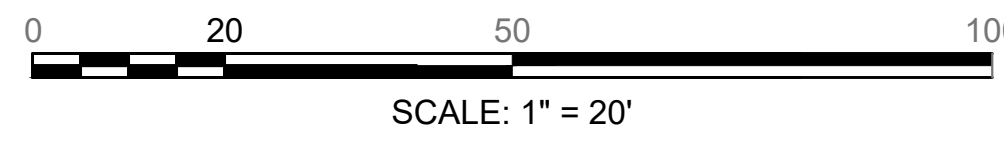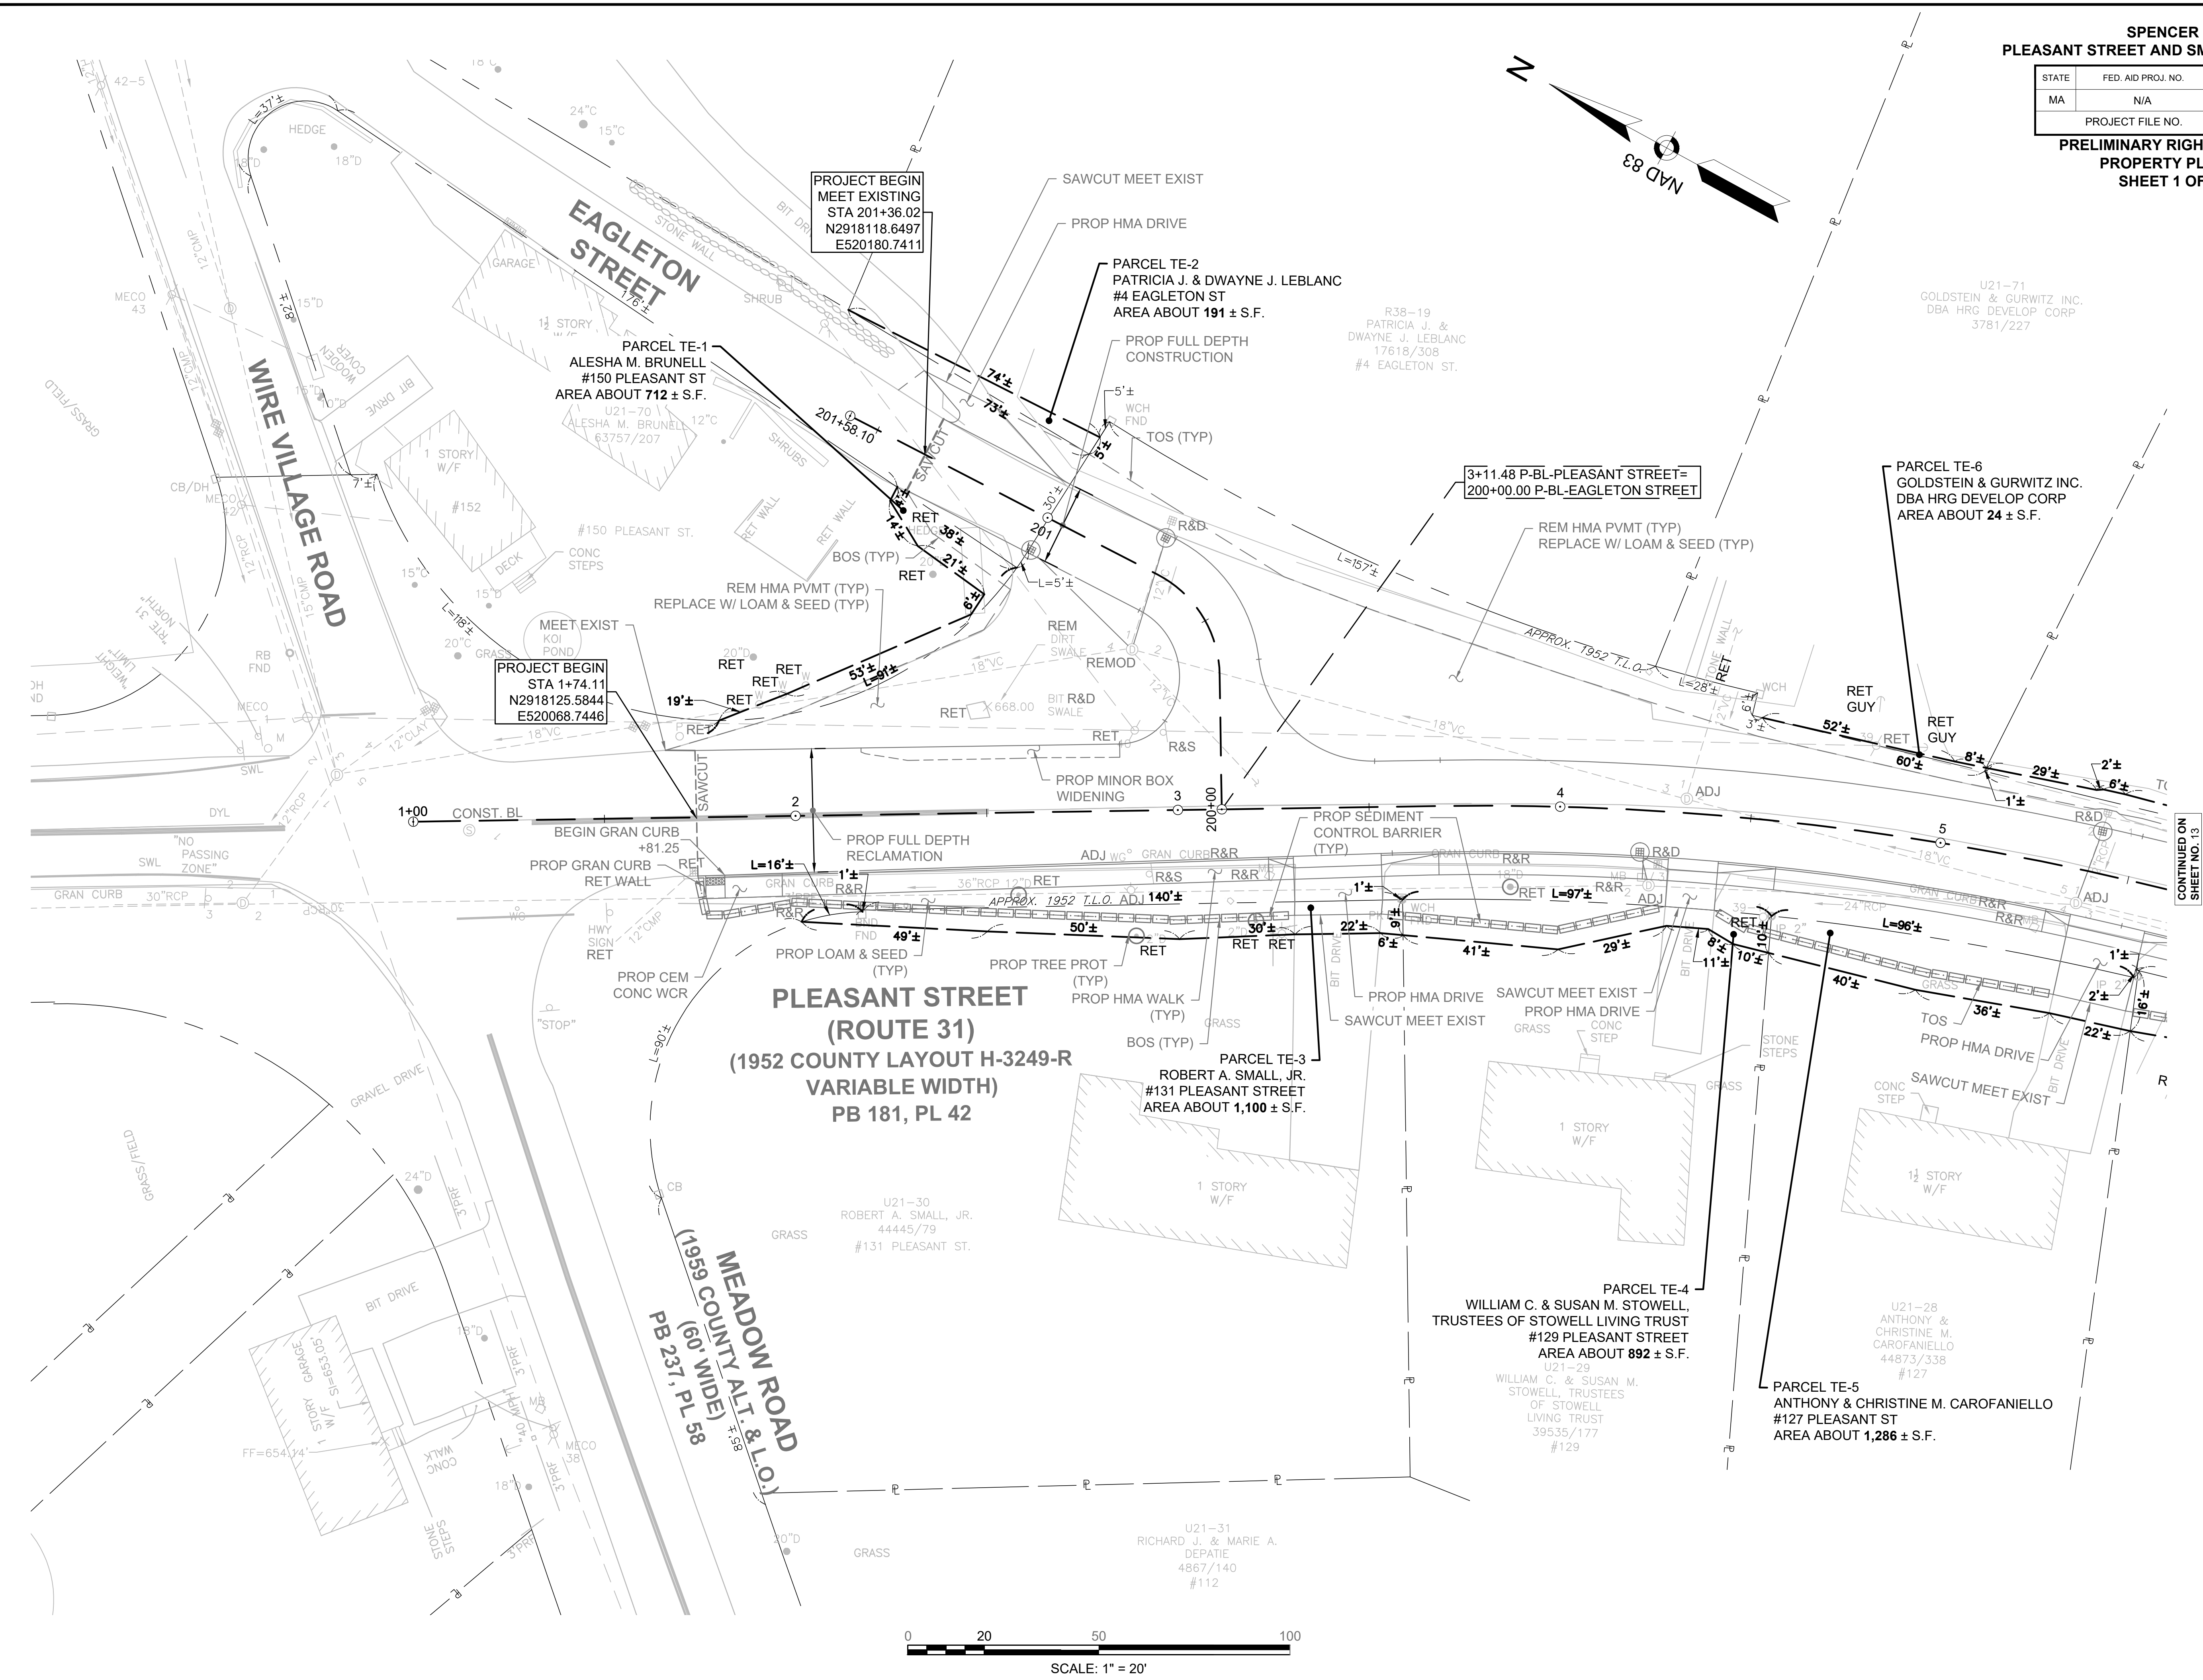PRELIMINARY RIGHT OF WAY  
PROPERTY PLANS  
SHEET 1 OF 8





CONTINUED ON  
SHEET NO. 13




SPENCER  
PLEASANT STREET AND SMTHVILLE ROAD

| STATE            | FED. AID PROJ. NO. | SHEET NO. | TOTAL SHEETS |
|------------------|--------------------|-----------|--------------|
| MA               | N/A                | 13        | 19           |
| PROJECT FILE NO. |                    | 2182506   |              |

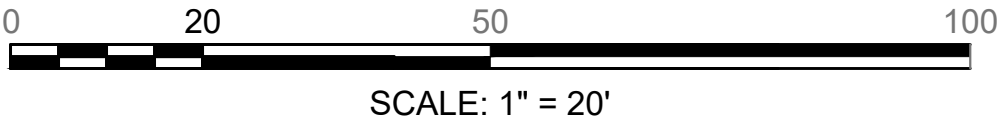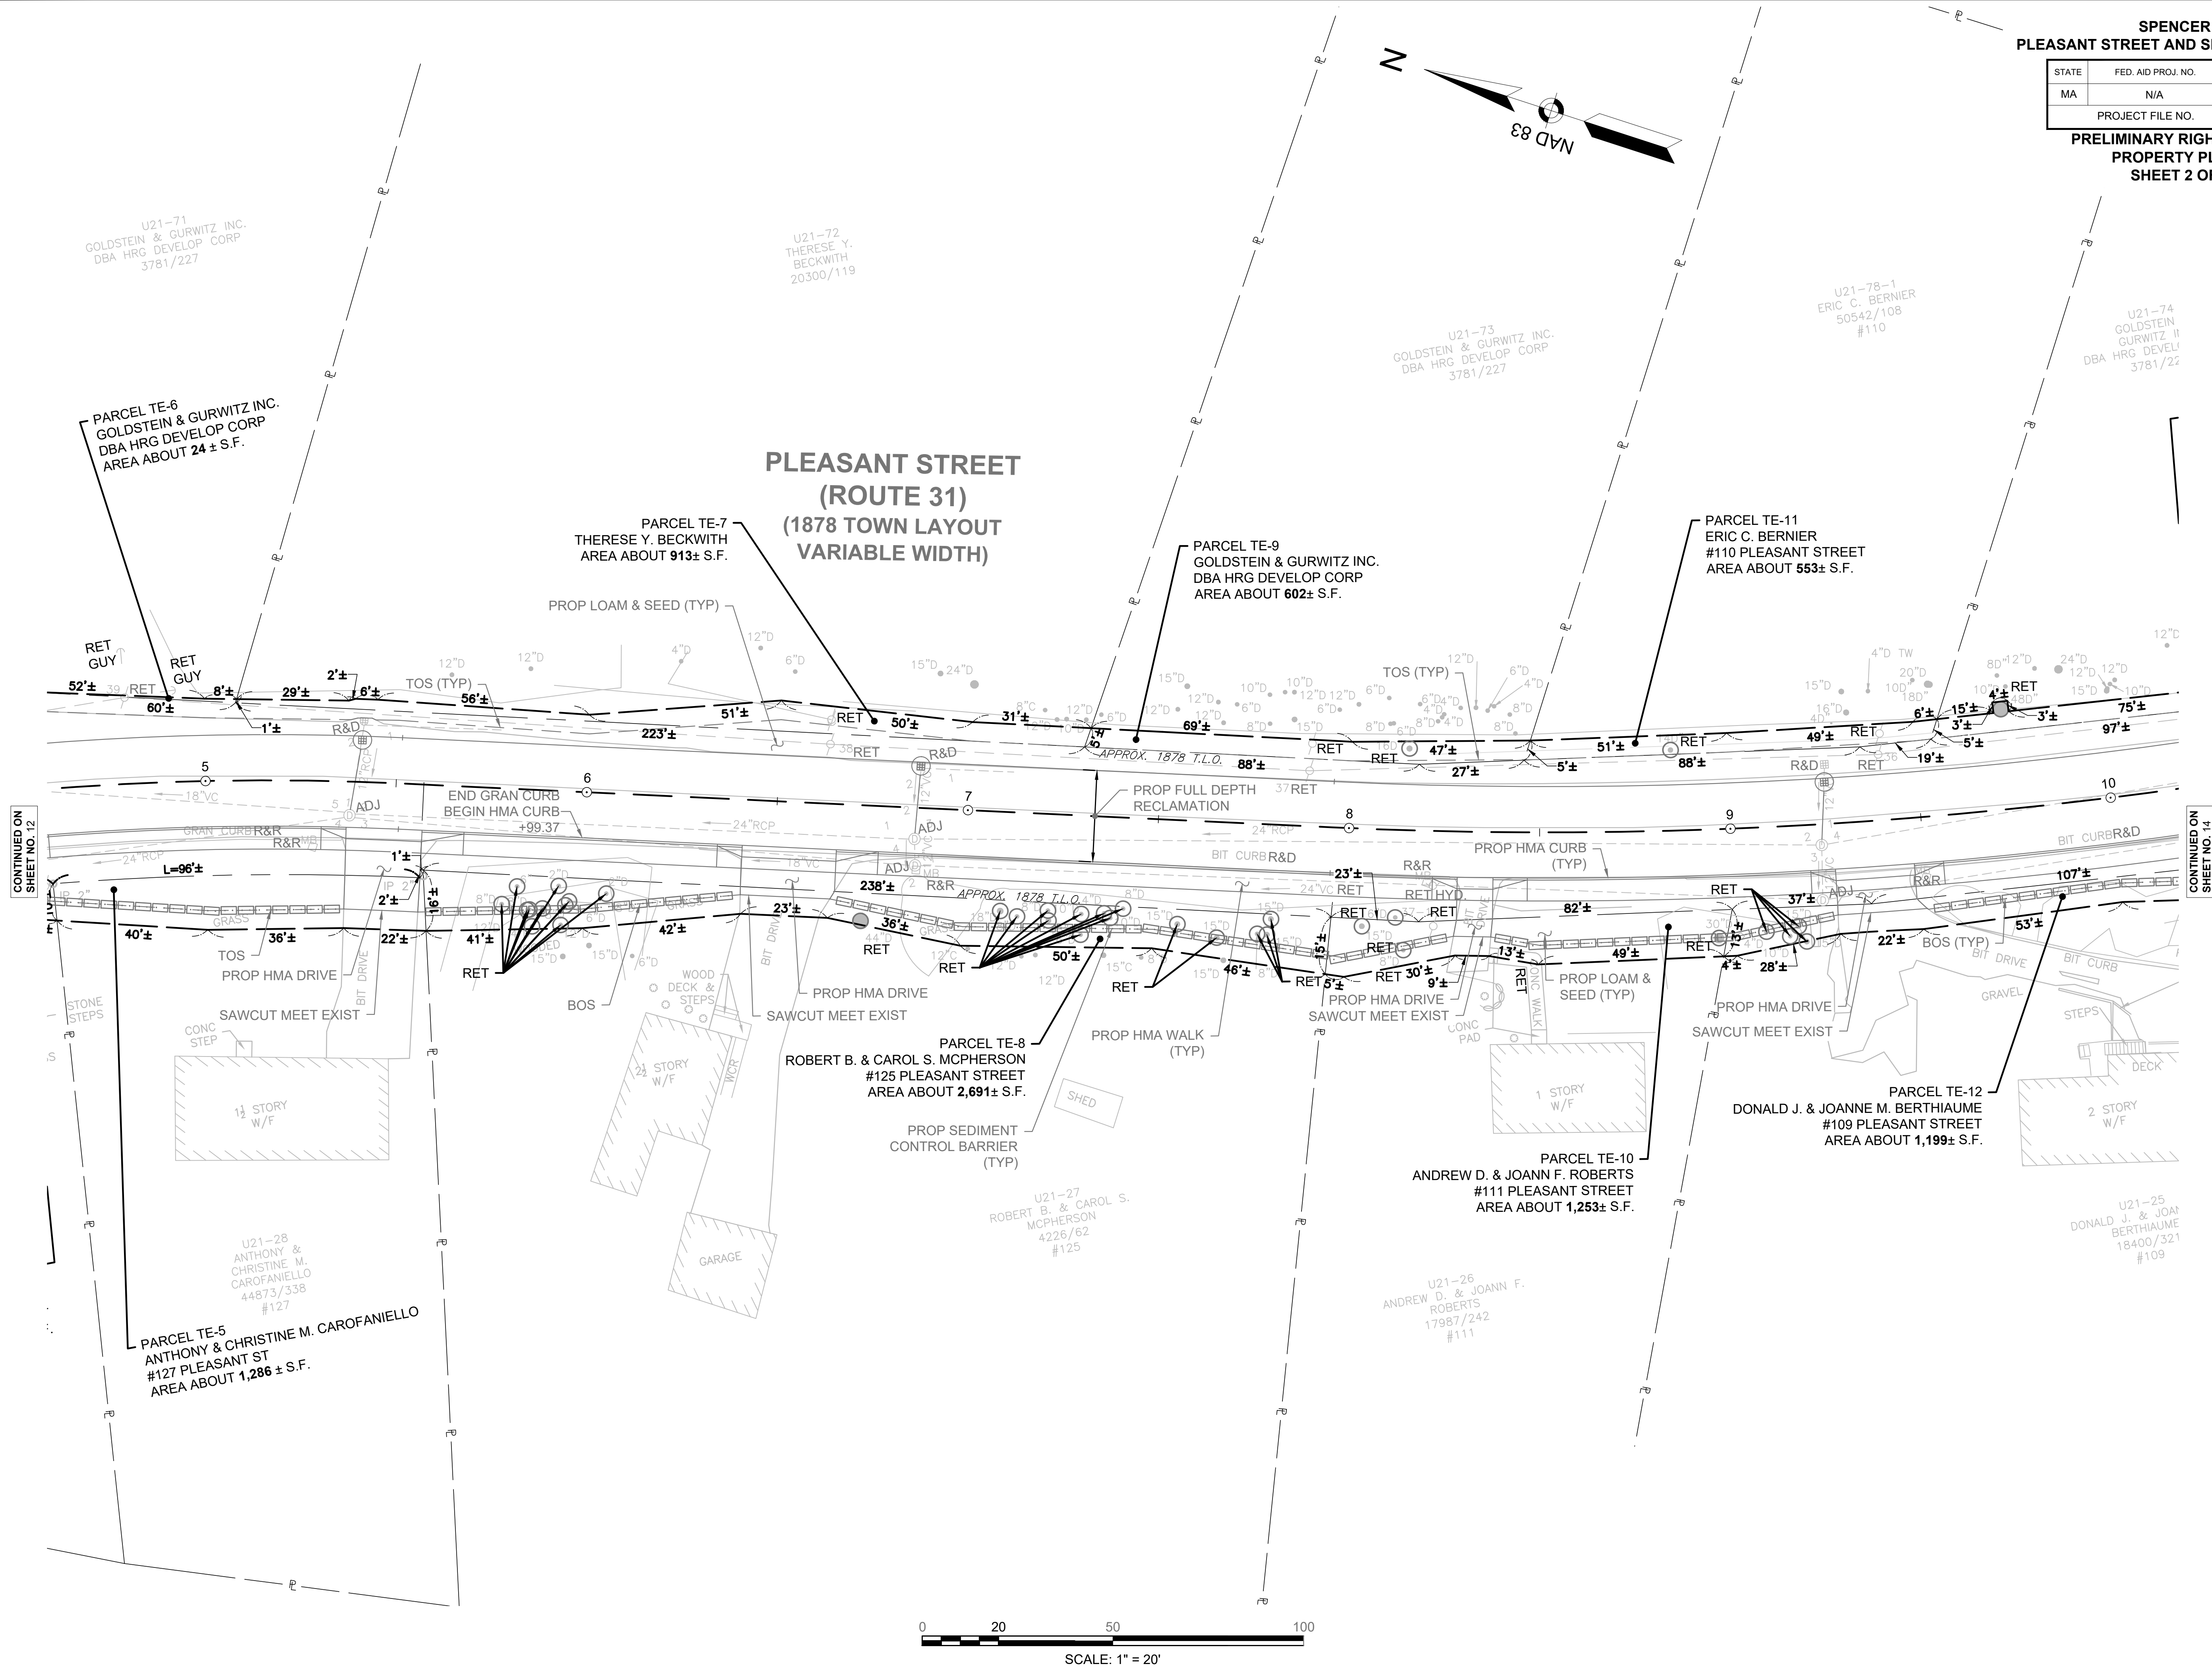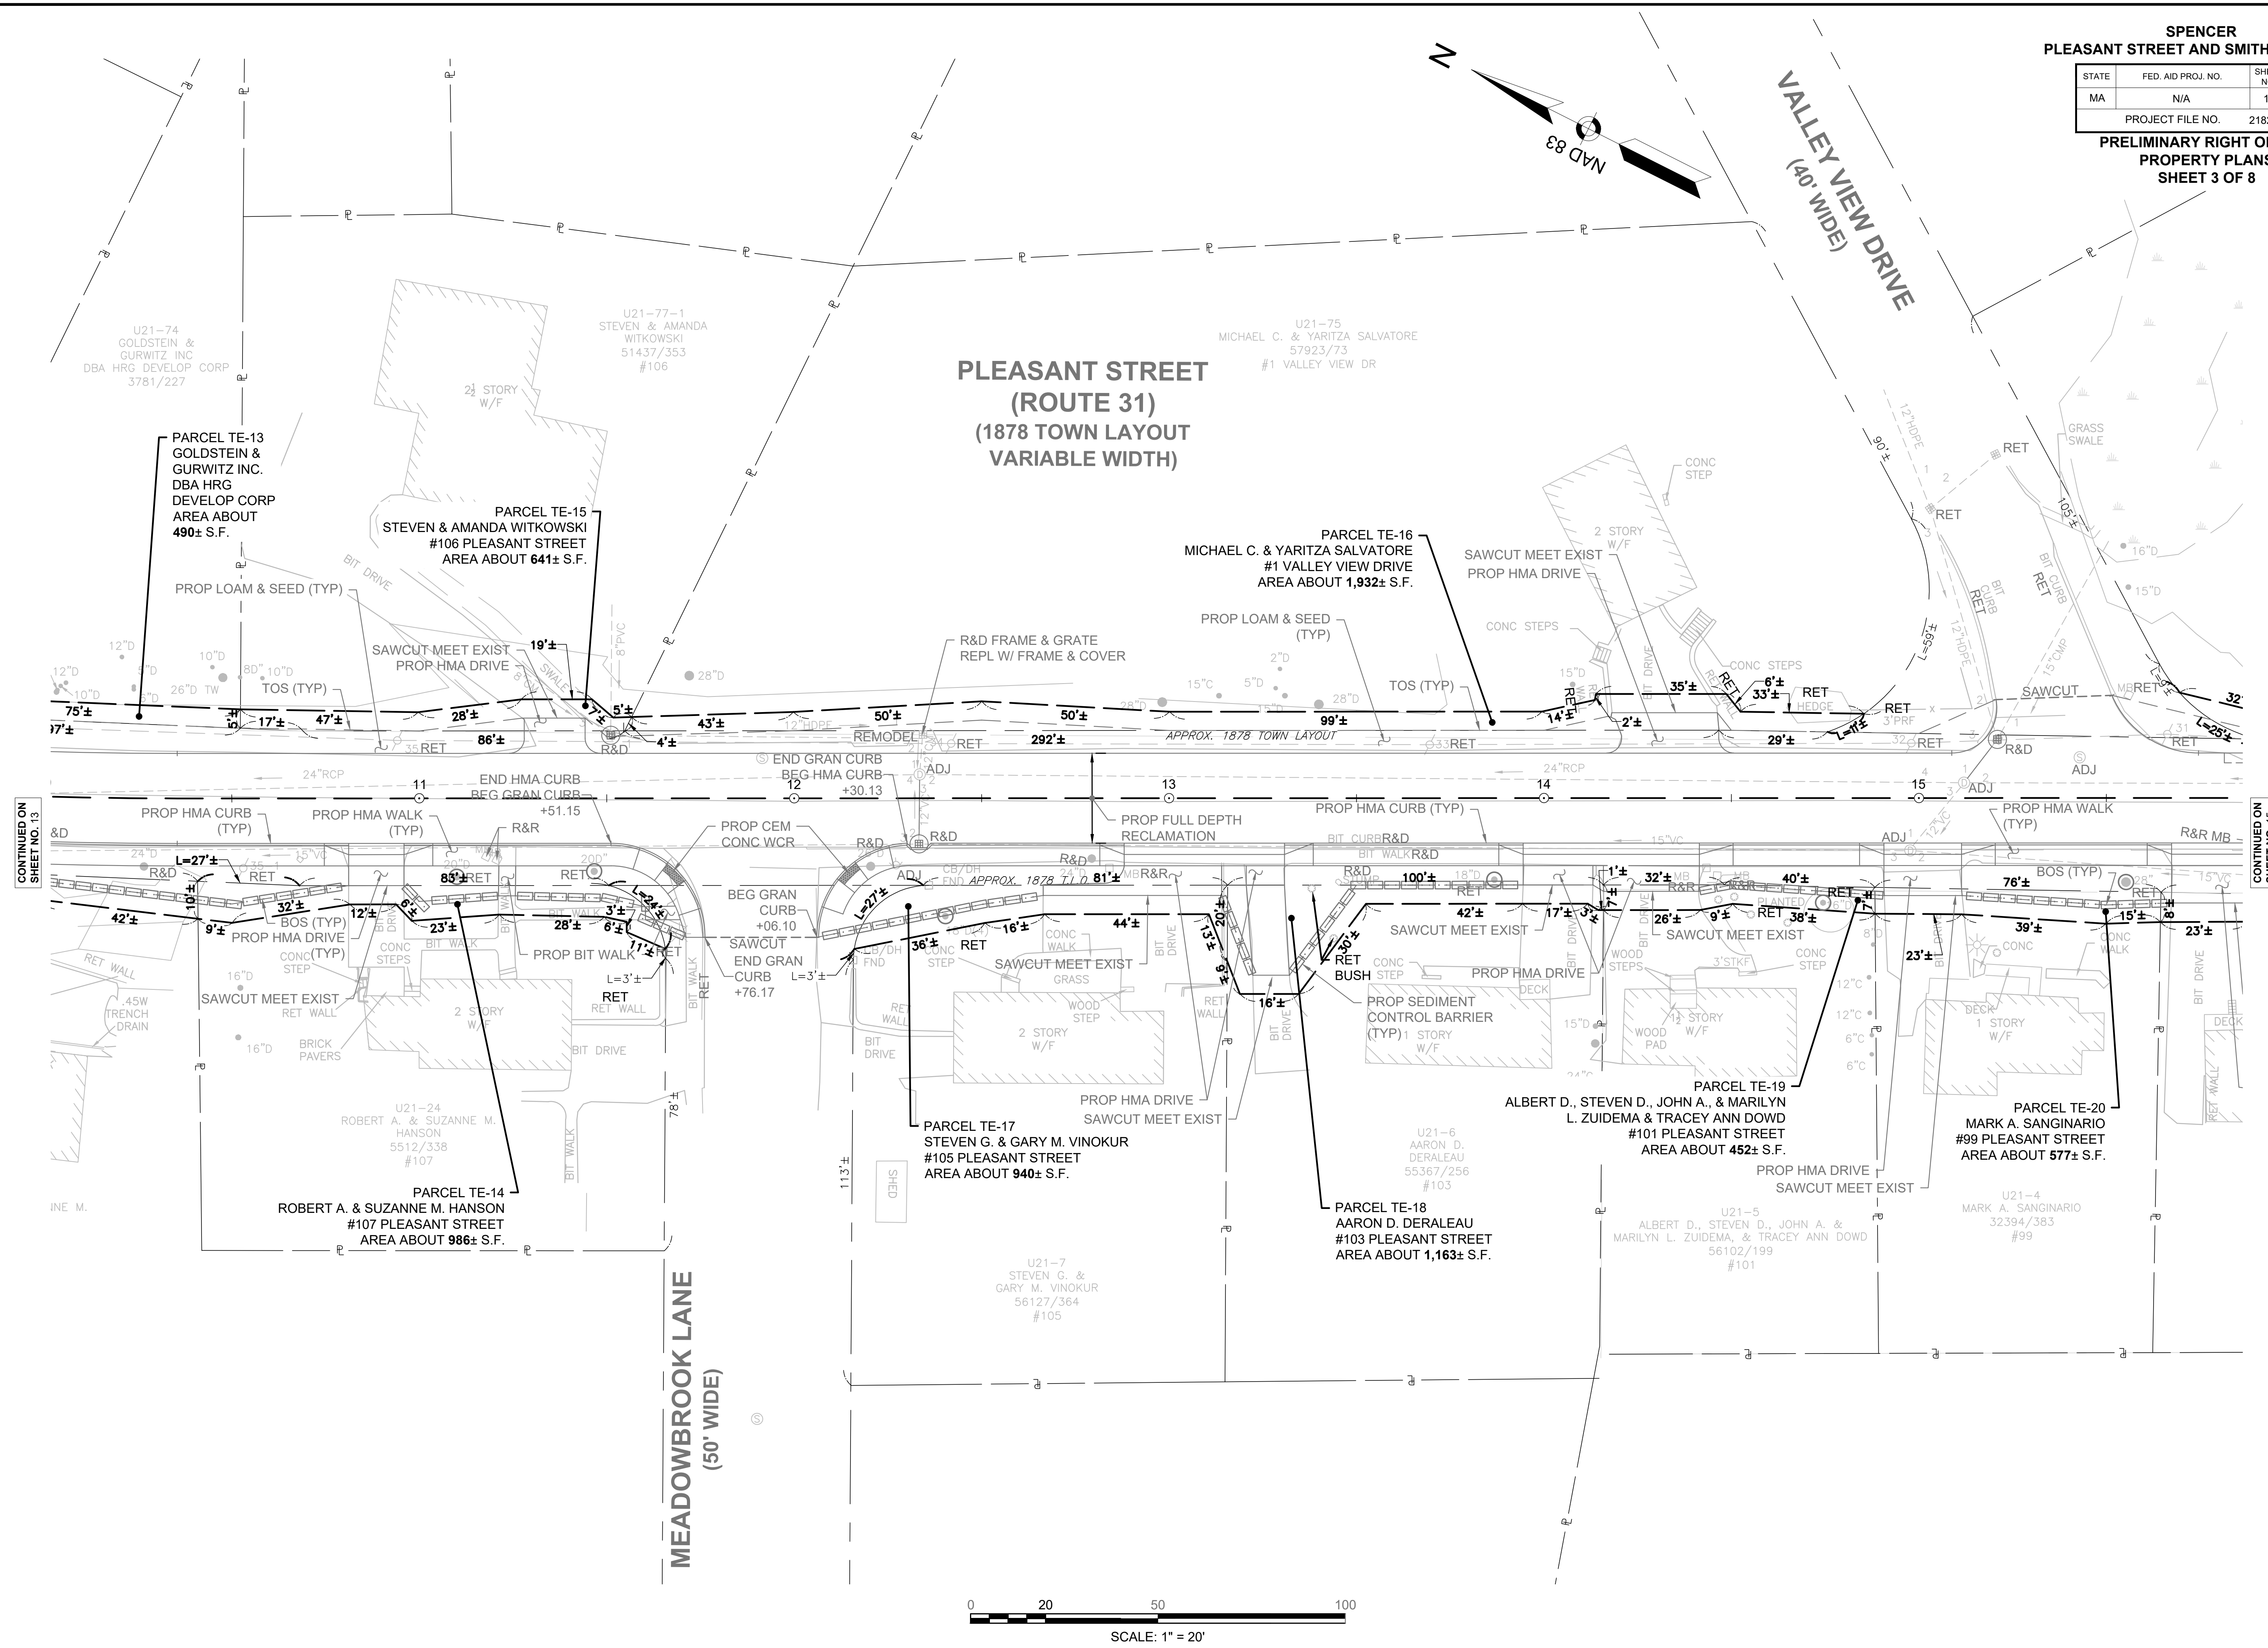PRELIMINARY RIGHT OF WAY  
PROPERTY PLANS  
SHEET 2 OF 8








PLEASANT STREET  
(ROUTE 31)  
(1878 TOWN LAYOUT  
VARIABLE WIDTH)

VALLEY VIEW DRIVE  
(40' WIDE)

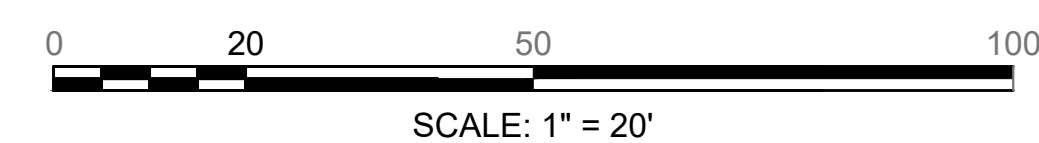MEADOWBROOK LANE  
(50' WIDE)






















SPENCER  
PLEASANT STREET AND SMITHVILLE ROAD

|                  |                    |           |              |
|------------------|--------------------|-----------|--------------|
| STATE            | FED. AID PROJ. NO. | SHEET NO. | TOTAL SHEETS |
| MA               | N/A                | 19        | 19           |
| PROJECT FILE NO. |                    | 2182506   |              |

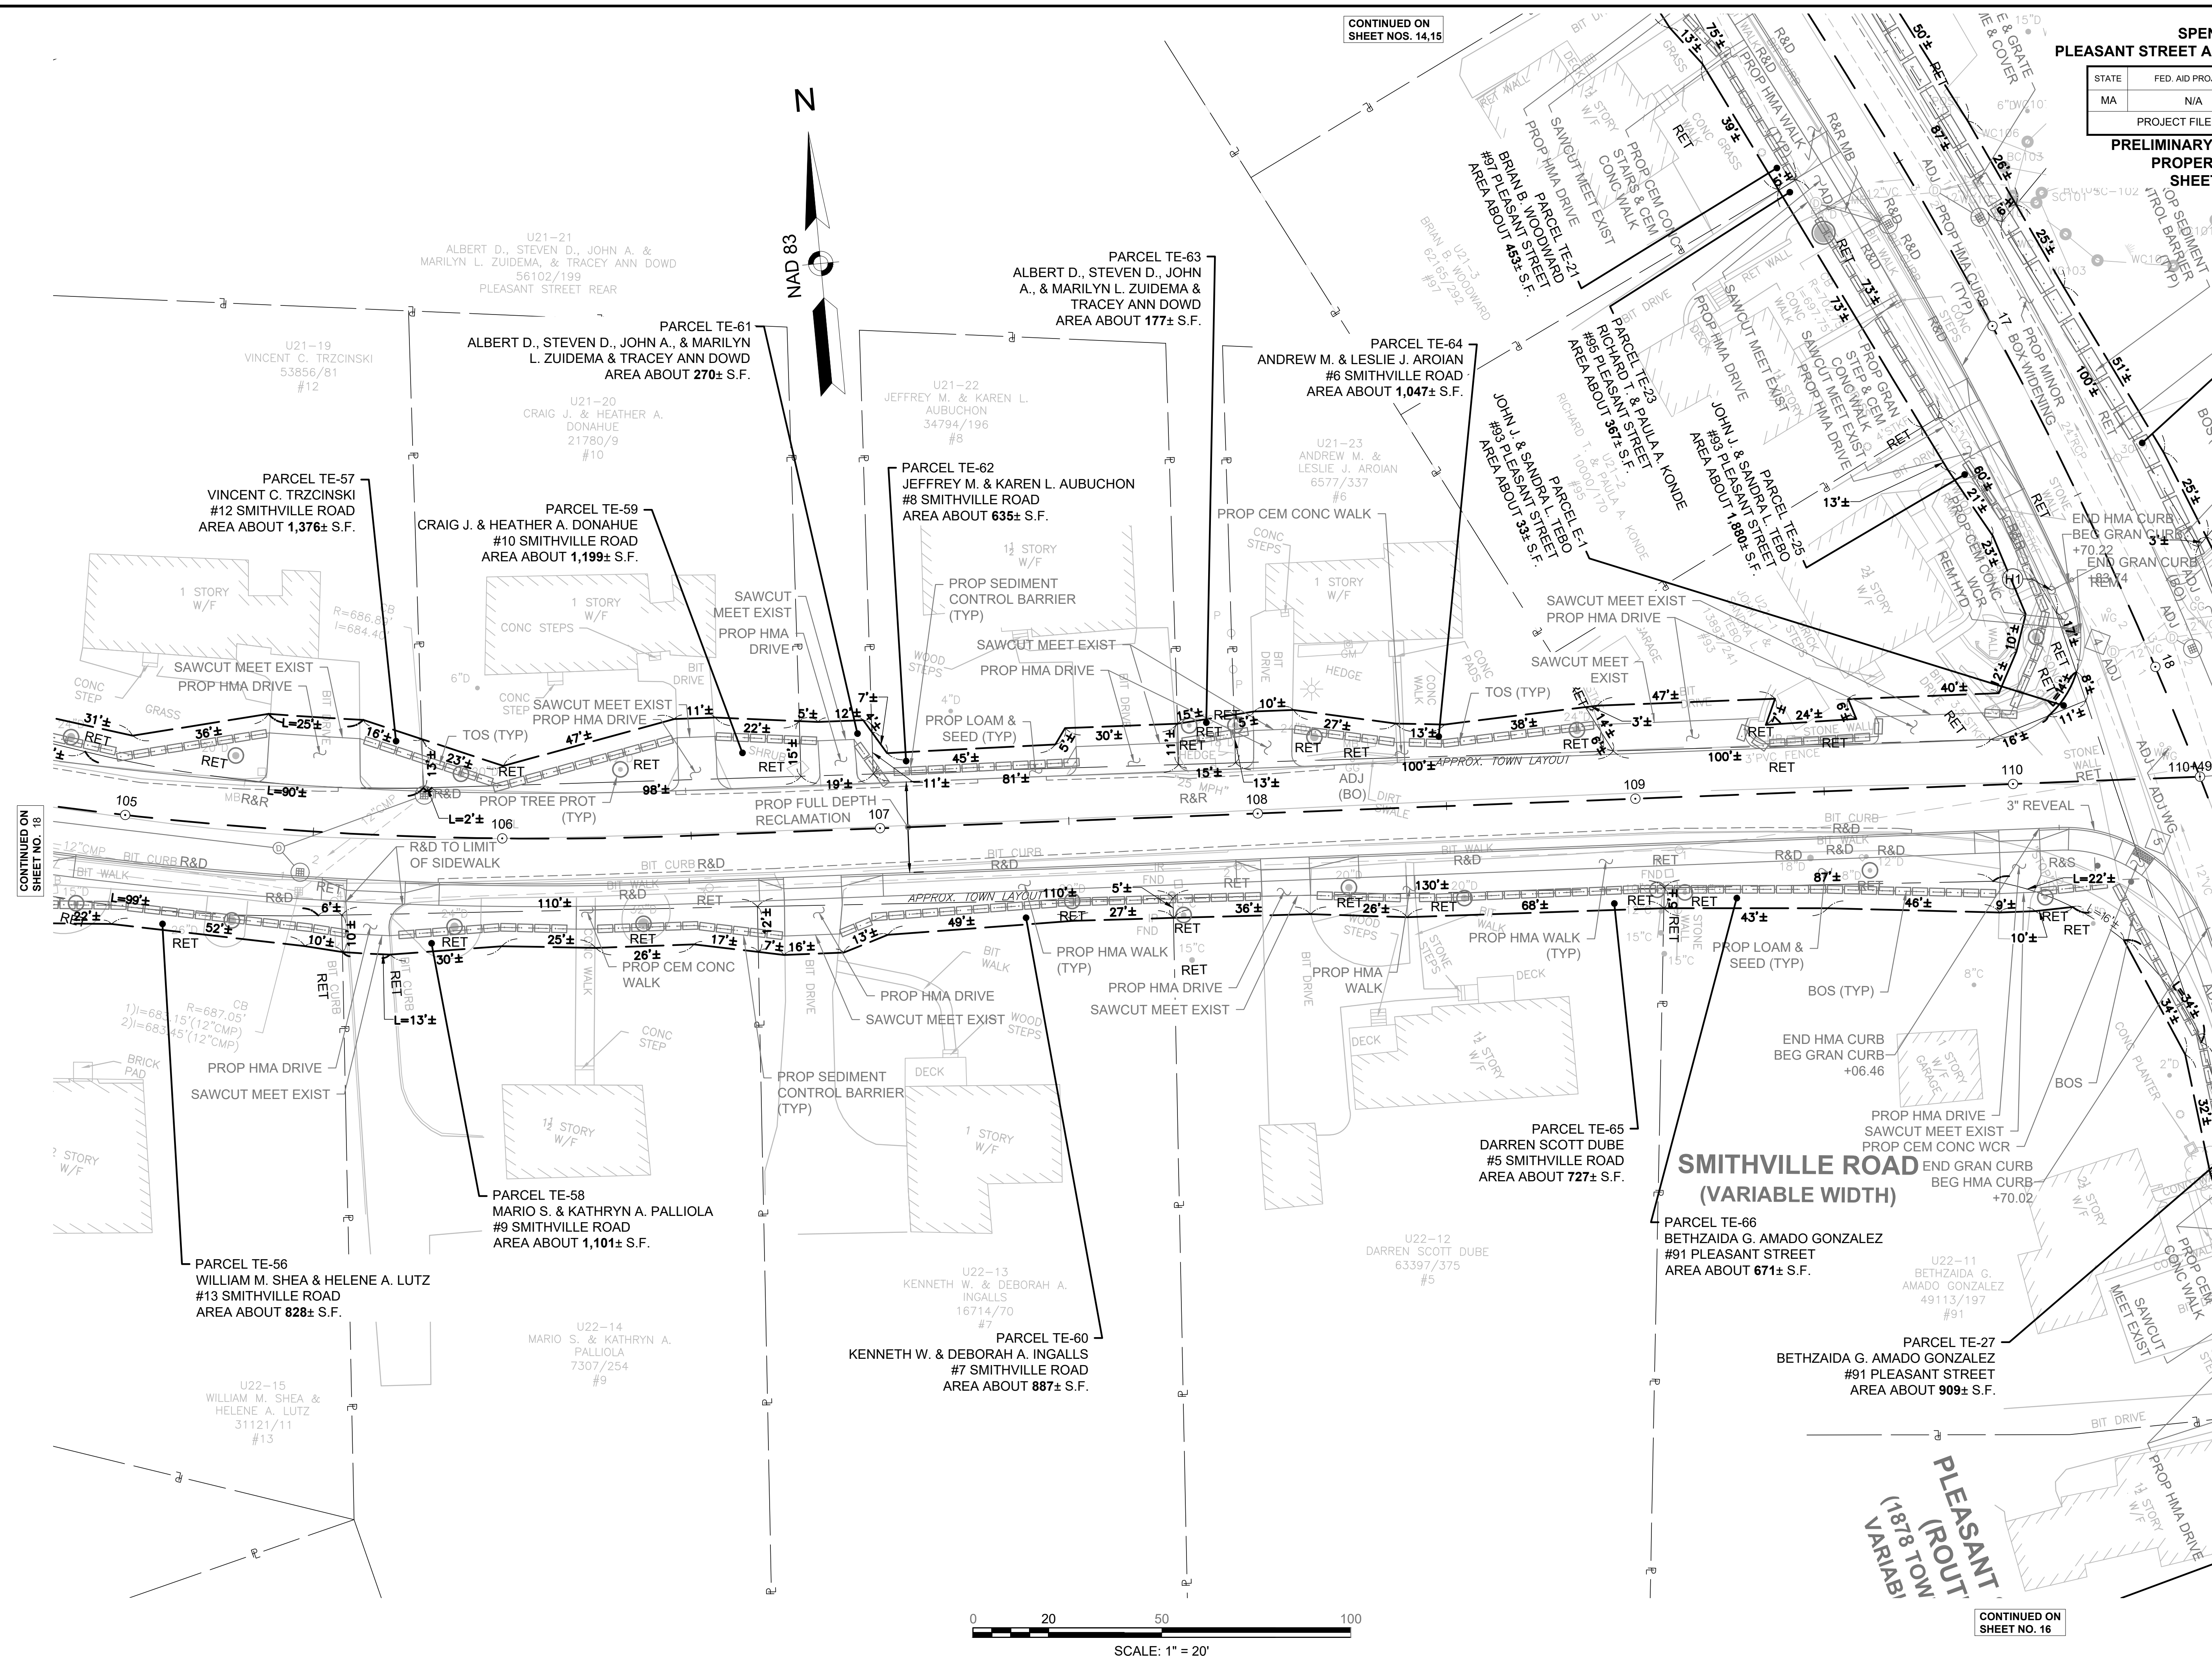PRELIMINARY RIGHT OF WAY  
PROPERTY PLANS  
SHEET 8 OF 8



CONTINUED ON  
SHEET NO. 16